

Lansing Community College
presents
Crime & Punishment
at
Black Box Theatre
Feb 21 - March 2, 2025

Directed by:
Andrew Callis
Scenic Design by:
Thalia Lara
Technical Direction by:
Robert Fernholz

Sheet Title:
Ground Plan
Act I / Scene 1
All Scenic Units Master

Dwg. No. CP-1 of 12	Status: FINAL by: date: 1/3/2025
Drawn by: Thalia Lara	
Drawing (revision) date: 1/3/2025	
SCALE: 1/4" = 1'-0"	
Print Size: 11x17 Source File: LCC.CrimePunishment.v2025.vwx	

1 Crime & Punishment Master Ground Plan with Seating (Top View)
Scale: 1/4" = 1'-0"

Lansing Community College
 presents
Crime & Punishment
 at
 Black Box Theatre
Feb 21 - March 2, 2025

Directed by:
Andrew Callis
 Scenic Design by:
Thalia Lara
 Technical Direction by:
Robert Fernholz

Sheet Title:
Stage Ground Plan
 Act I / Scene 1
 All Scenic Units Master


Dwg. No. CP-2 of 12	Status: FINAL by: date: 1/2/2025
----------------------------------	--

Drawn by:
Thalia Lara


Drawing (revision) date:
1/2/2025

SCALE:
3/8" = 1'-0"


Print Size:
 11x17
 Source File:
 LCC.CrimePunishment.v2025.vwx

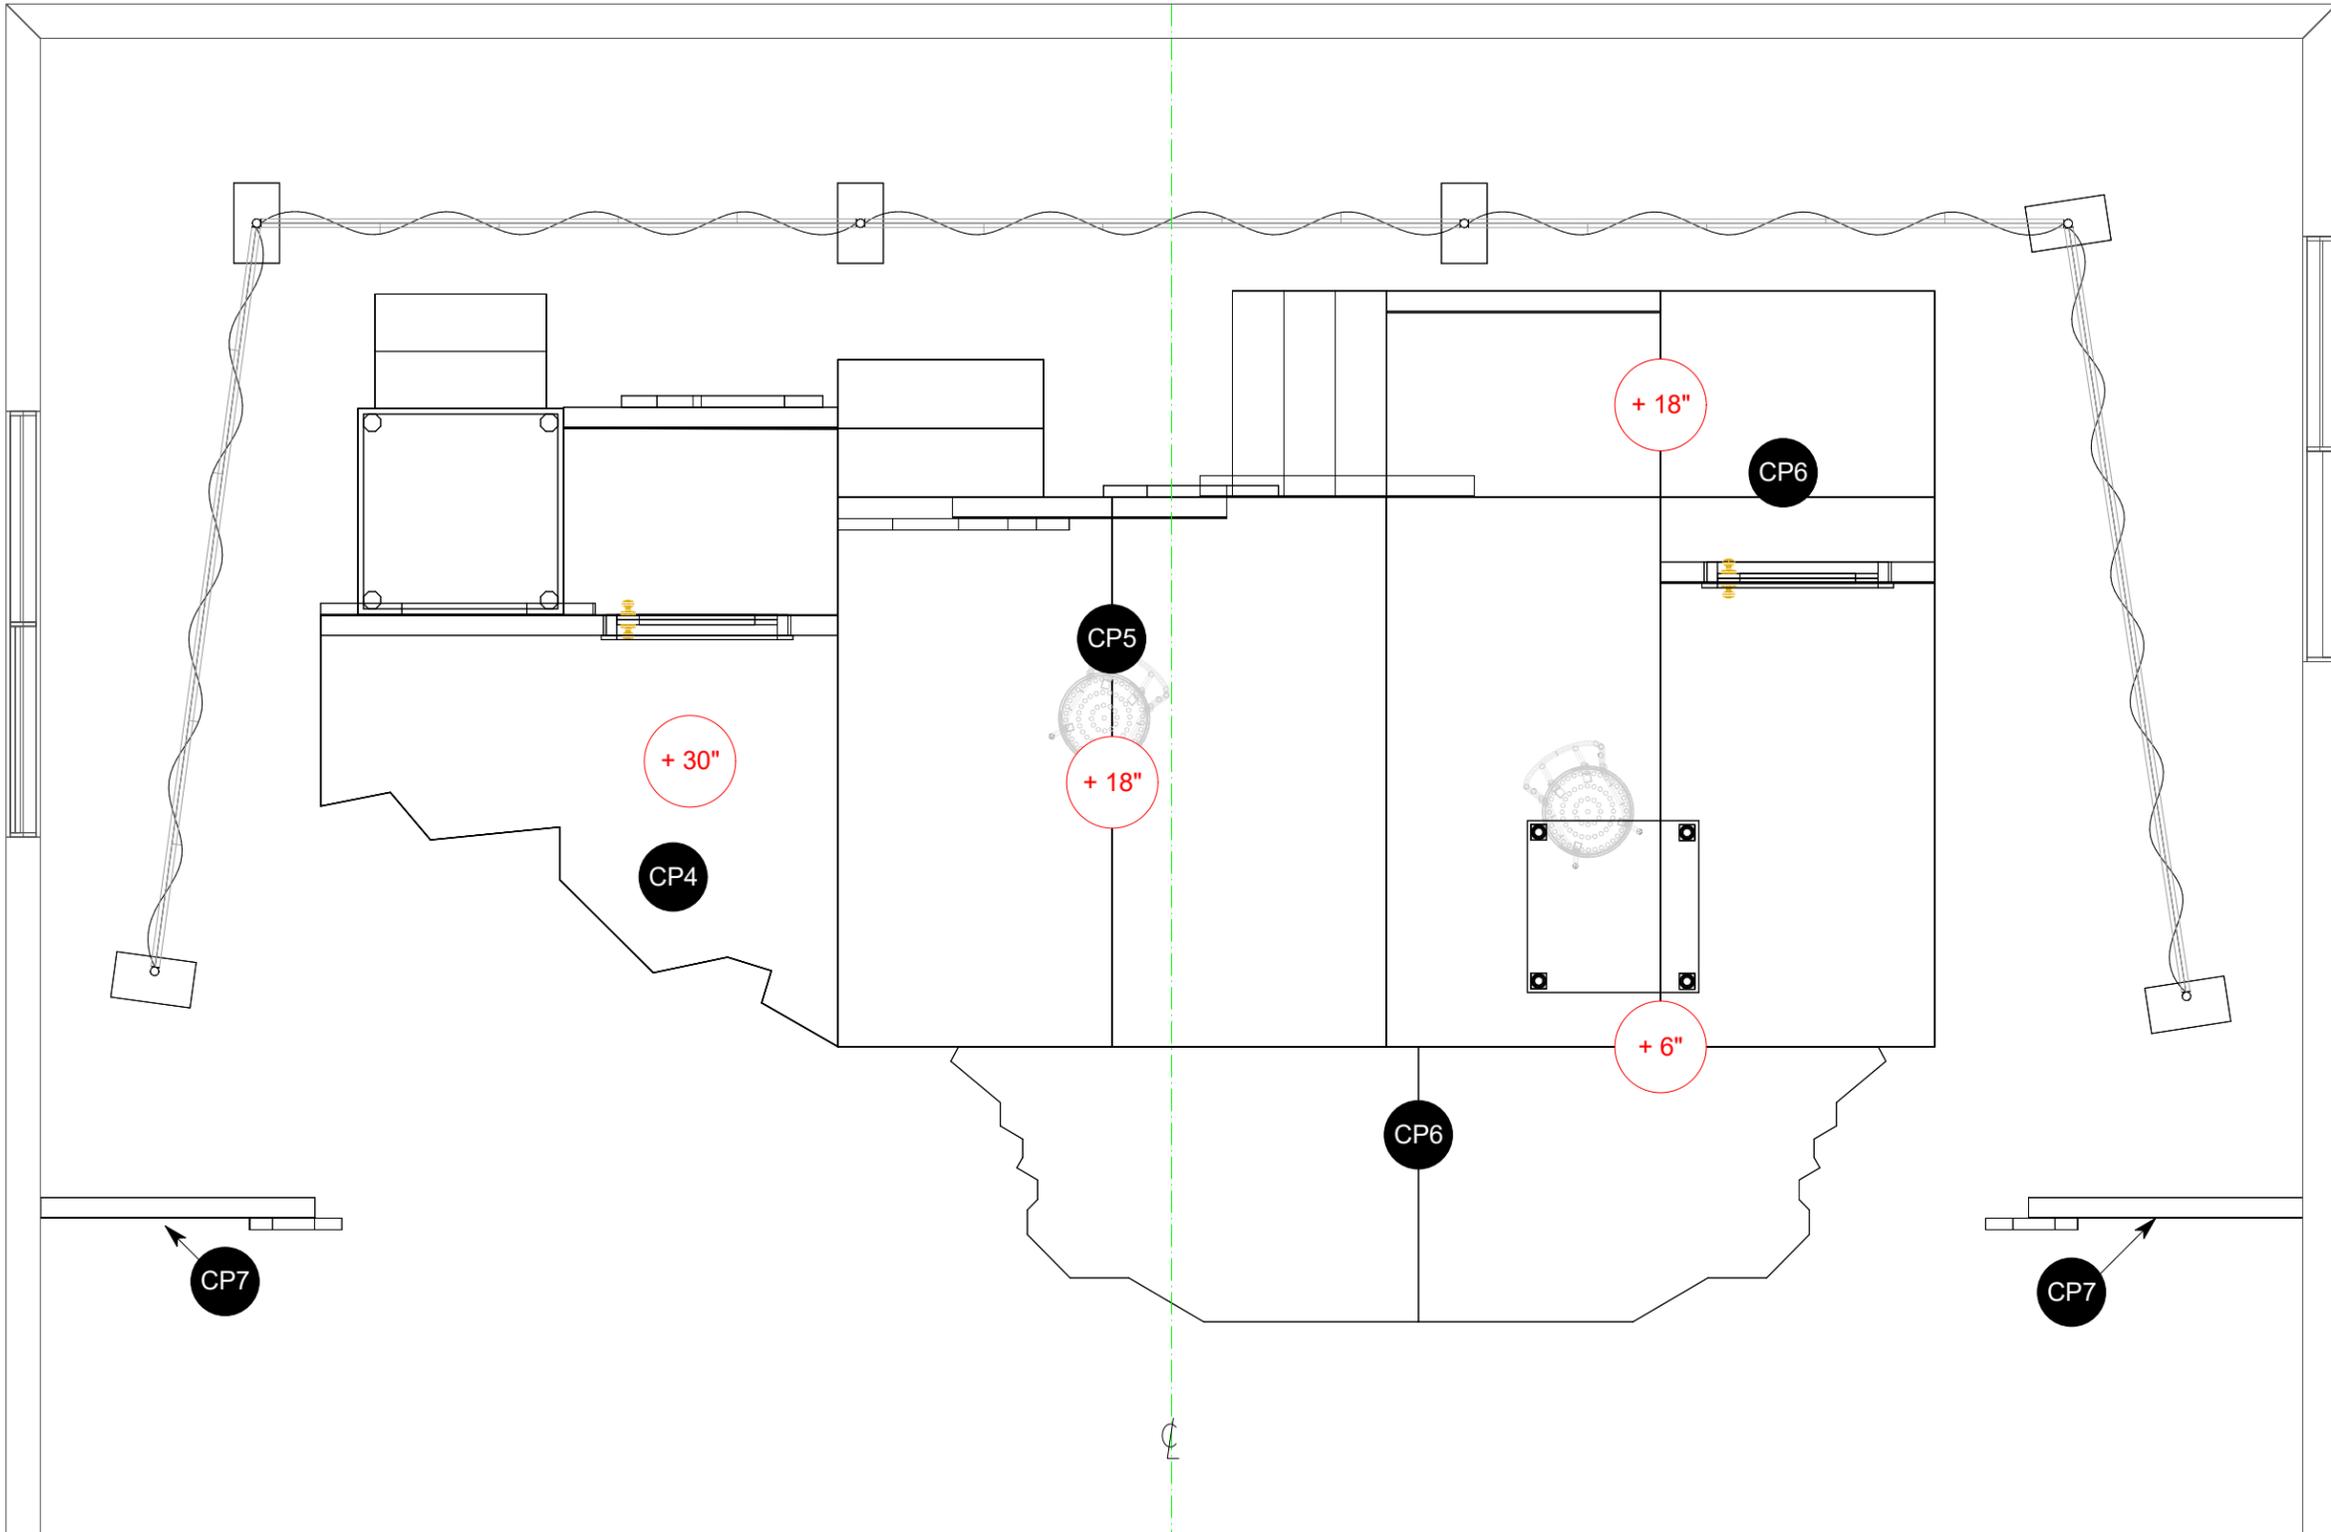


1 Scenic Ground Plan
 Scale: 3/8" = 1'-0"

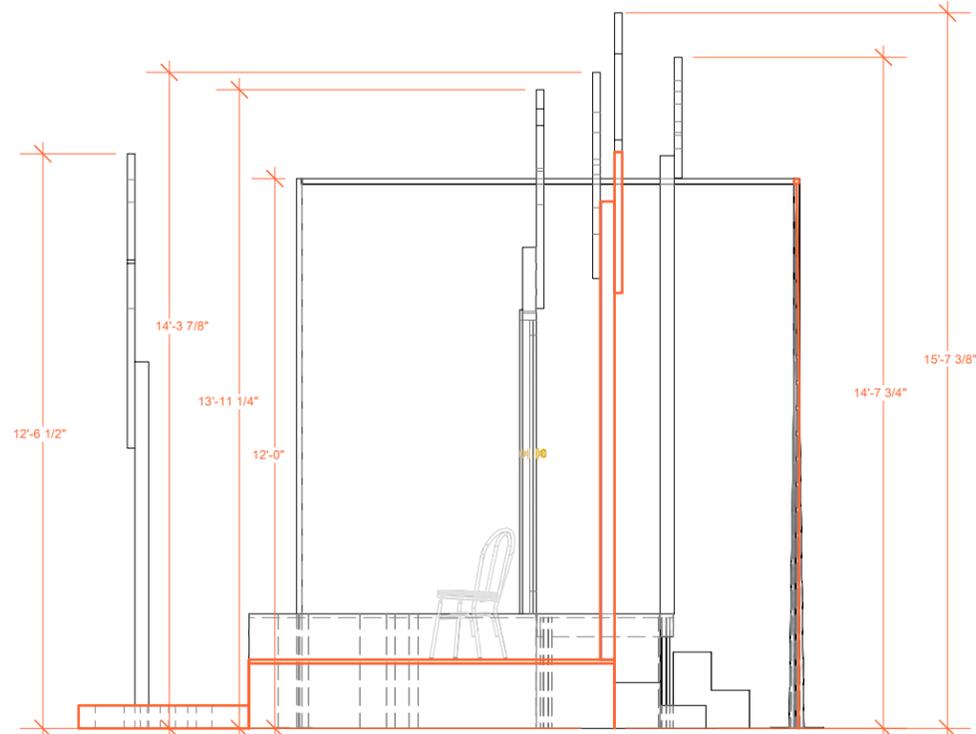

2 SR Section View
Scale: 1/4" = 1'-0"

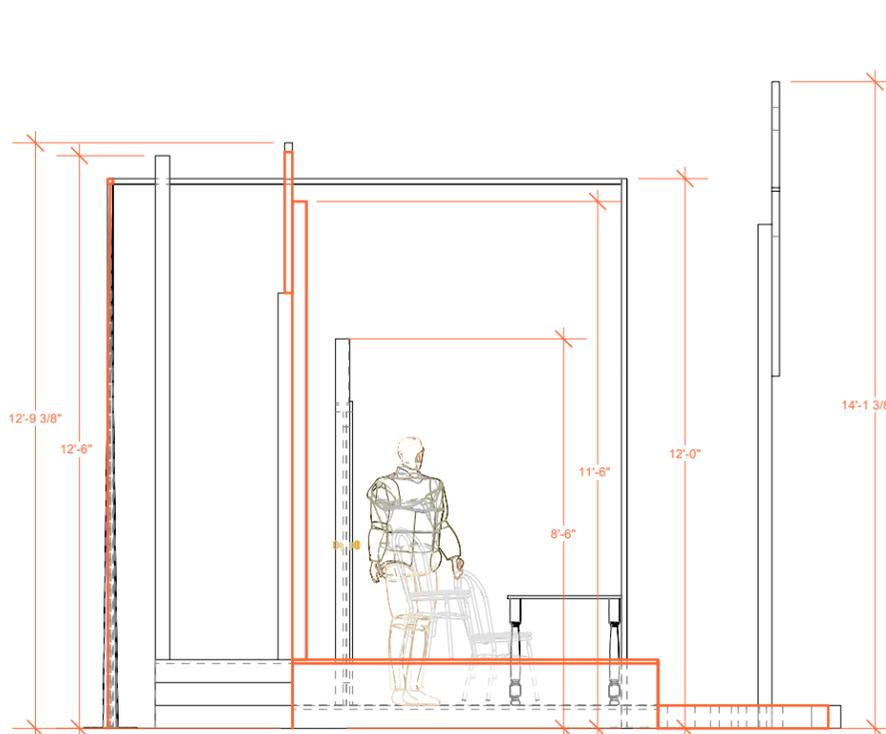

3 SL Section View
Scale: 1/4" = 1'-0"

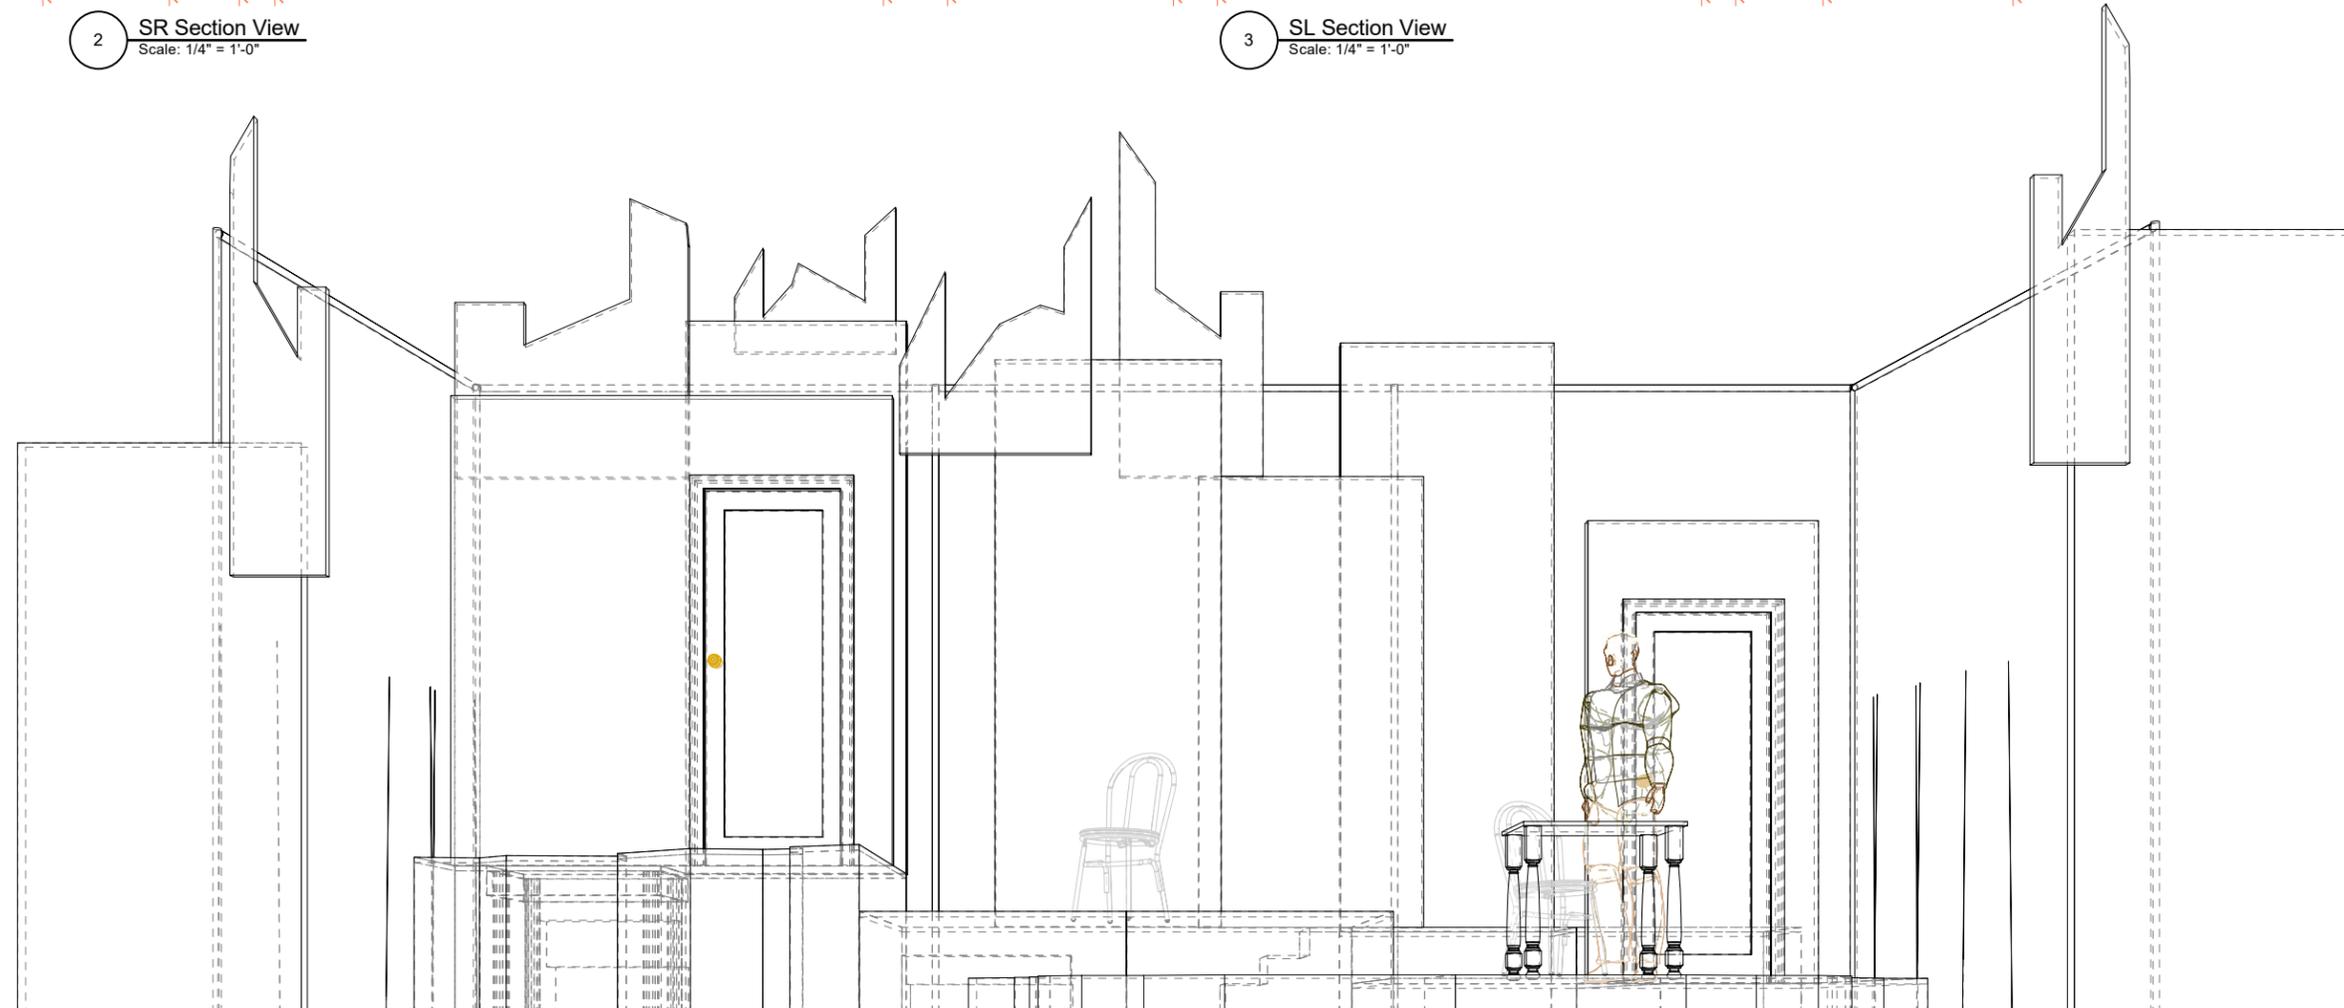

1 Stage Front View
Scale: 3/4" = 1'-0"

Lansing Community College
presents
Crime & Punishment
at
Black Box Theatre
Feb 21 - March 2, 2025

Directed by:
Andrew Callis
Scenic Design by:
Thalia Lara
Technical Direction by:
Robert Fernholz

Sheet Title:
Front & Section Views

All Scenic Units Master

<i>Dwg. No.</i> CP-3 <i>of 12</i>	<i>Status:</i> FINAL <i>by:</i> <i>date:</i> 1/3/2025
--	---



Drawn by:
Thalia Lara

Drawing (revision) date:
1/3/2025

SCALE:
AS NOTED


Print Size:
11x17
Source File:
LCC.CrimePunishment.v2025.vwx

Build Notes:
 Please use Stock & Reused Scenery:
 A) Irregular Platform WITH Wall and Door (from CosPlay) - Modified to be +30" and fully faced on downstage irregular side & SL Side above 18" CS platform
 B) 3'x3' Stock platform to 30"
 C) 30" Wide 2 Step Stock Stair unit (Steps with 10" rise)
 D) 4'x10' Stock Flat

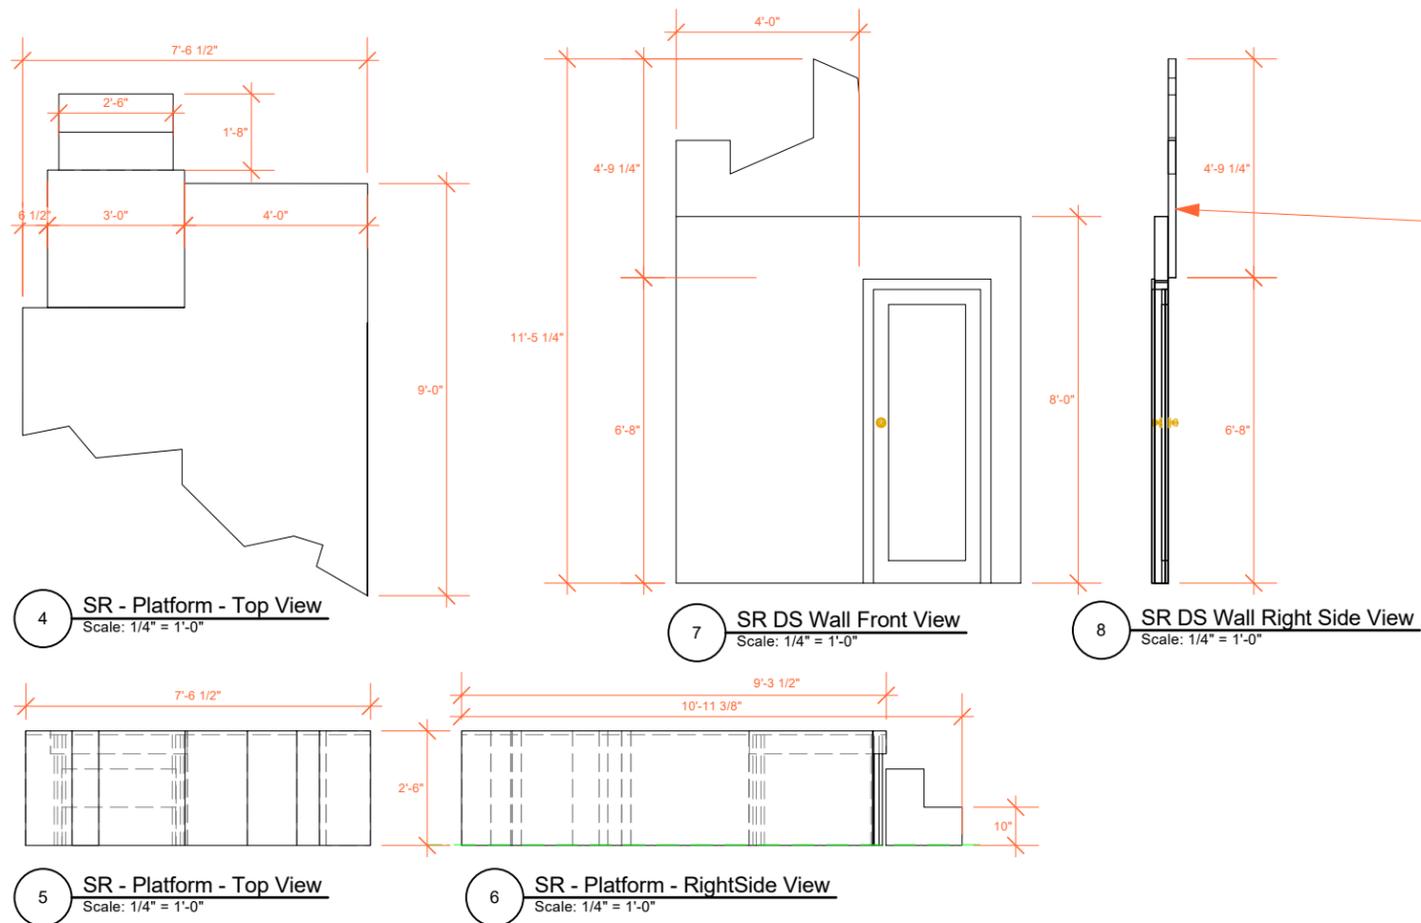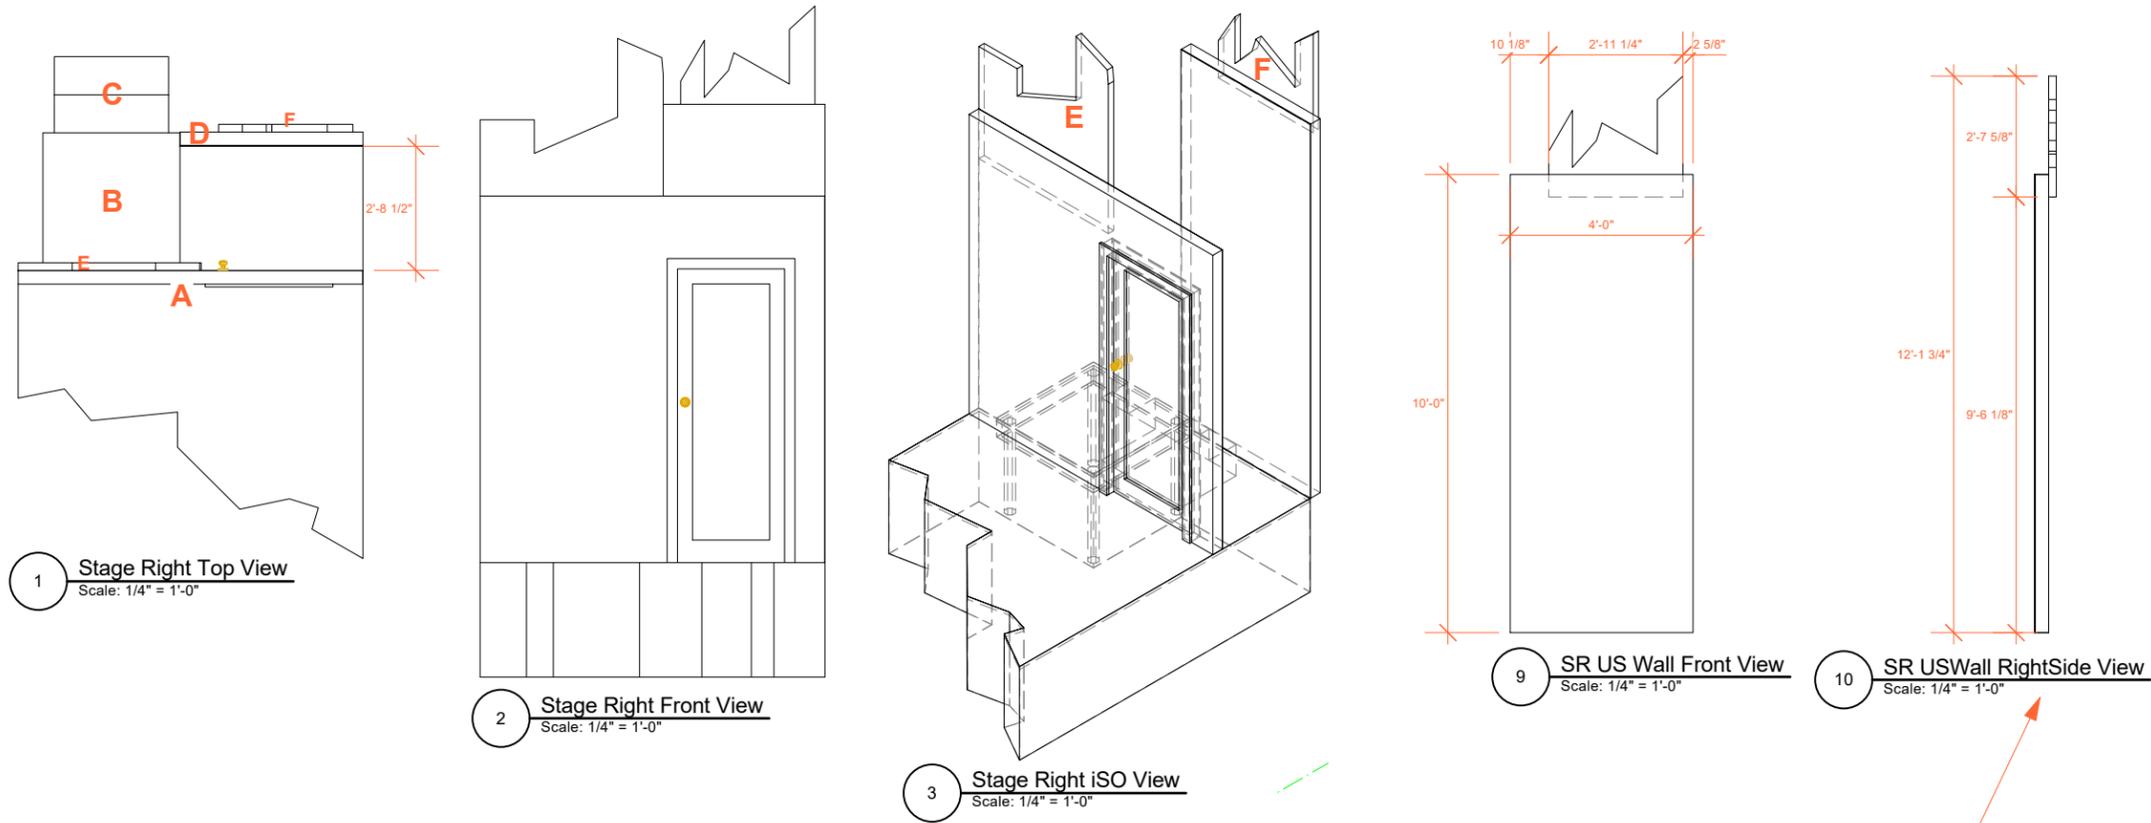

Additional Notes:
 E & F Wall "additions" to be cut from 2" Sheet Foam
 Vector Art provided as noted on drawings

NOTE:
 Detail piece "F" Mounts to upstage side of Wall "D"
 Detail piece "E" Mounts to upstage side of Wall "A"

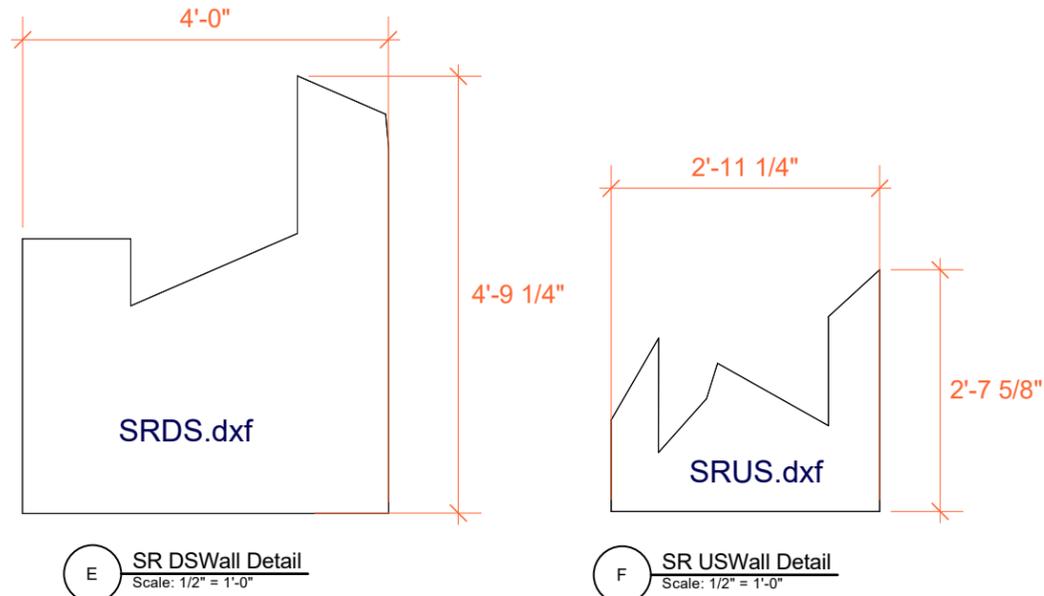

Lansing Community College
 presents
Crime & Punishment
 at
 Black Box Theatre
 Feb 21 - March 2, 2025

Directed by:
Andrew Callis
 Scenic Design by:
Thalia Lara
 Technical Direction by:
Robert Fernholz

Sheet Title:
Stage Right

All Scenic Units Master

Dwg. No. CP-4 of 12	Status: FINAL by: date: 1/3/2025
----------------------------------	--

Drawn by:
Thalia Lara


Drawing (revision) date:
1/3/2025

SCALE:
AS NOTED


Print Size:
 11x17
 Source File:
 LCC.CrimePunishment.v2025.vwx

Build Notes:
 Please use Stock & Reused Scenery:
 A) 2 4'x8' Stock Platforms - Legged to 18" and faced where visible on Downstage & StageLeft
 B & C) Stock Flats
 D) 2 step Stair Unit - steps with 6" rise


Additional Notes:
 E & F Wall "additions" to be cut from 2" Sheet Foam - Vector Art provided as noted on drawings

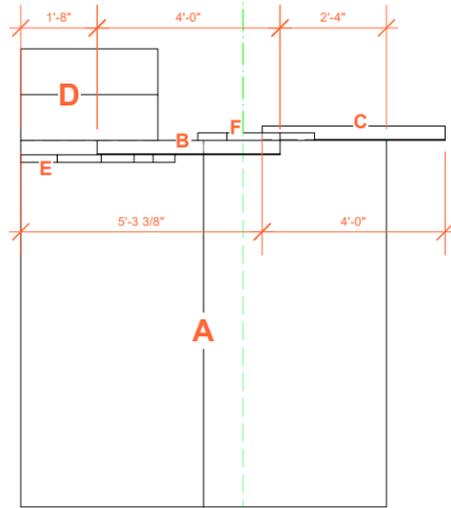

1 Center Stage Top View
 Scale: 1/4" = 1'-0"

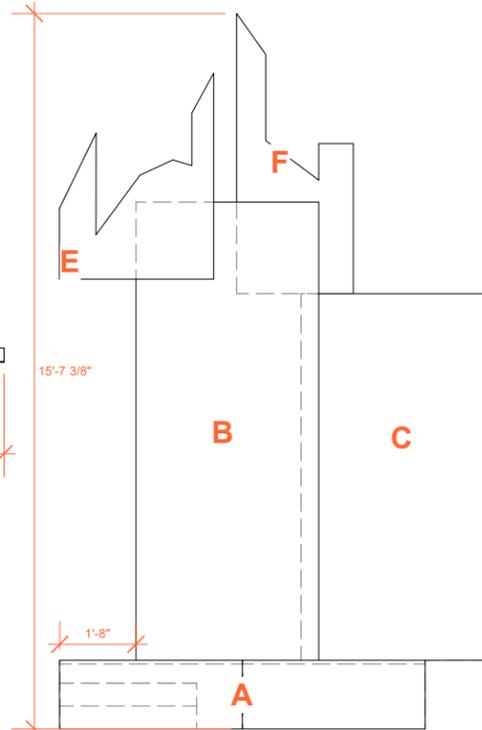


2 Center Stage Front View
 Scale: 1/4" = 1'-0"

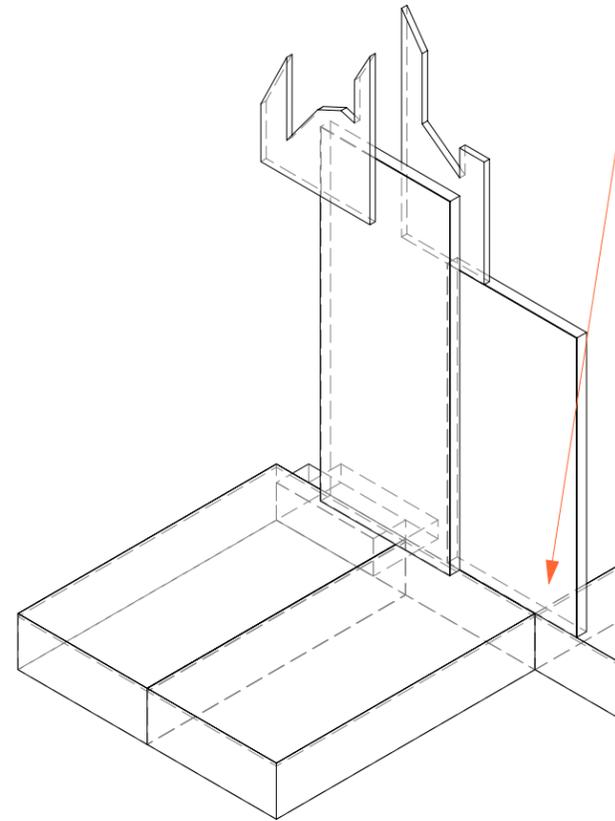


3 Center Stage Iso View
 Scale: 1/4" = 1'-0"

Note: CS Wall "C" extends onto the SL Upstage 18" Platform

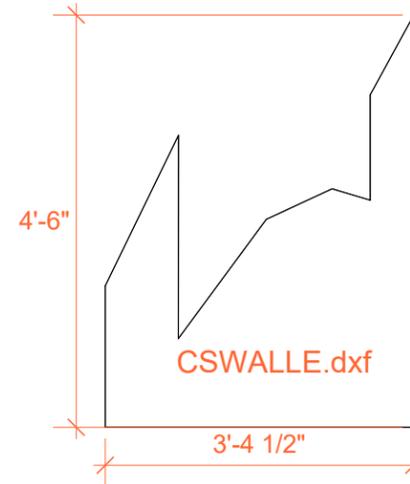


E E CSR Wall Detail
 Scale: 1/2" = 1'-0"

Note:
 Detail Piece "E" is on the Downstage side of Flat B
 Detail Piece "F" is on the Upstage side of Flat B

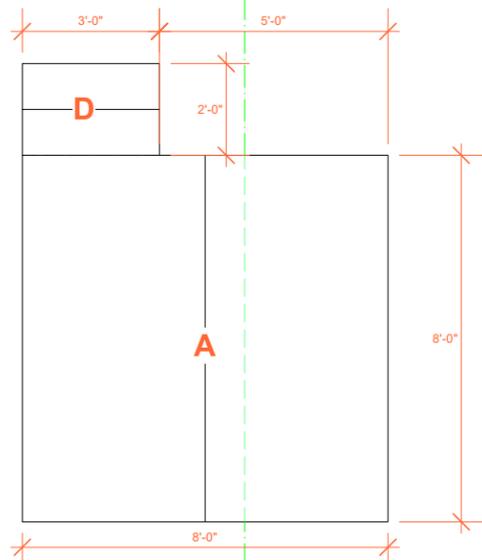


4 CS Platform Top View
 Scale: 1/4" = 1'-0"

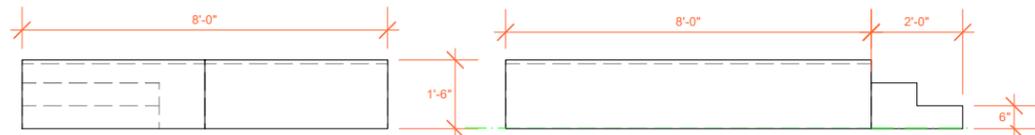


5 CS Platform Front View
 Scale: 1/4" = 1'-0"


6 CS Platform Right Side View
 Scale: 1/4" = 1'-0"

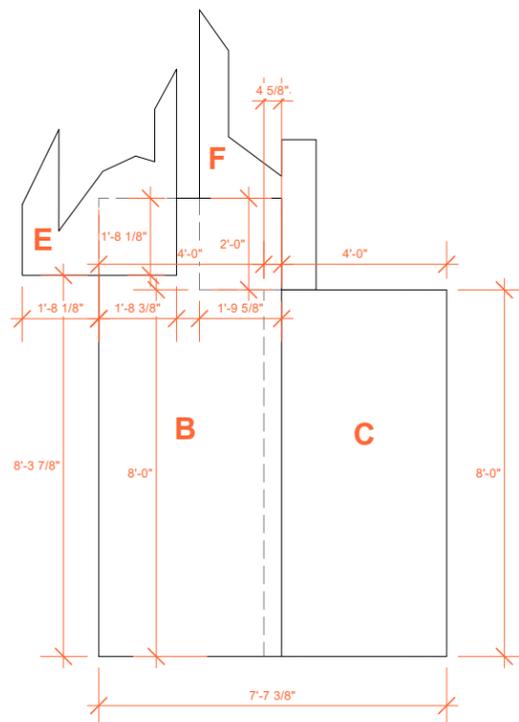

7 CS Wall Front View
 Scale: 1/4" = 1'-0"

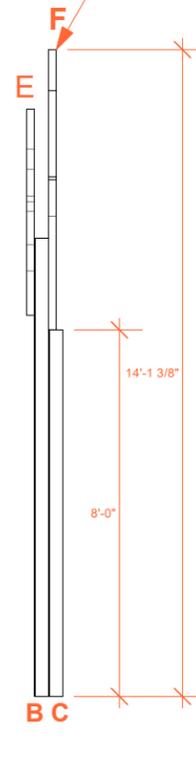

8 CS Wall RIGHT Side View
 Scale: 1/4" = 1'-0"

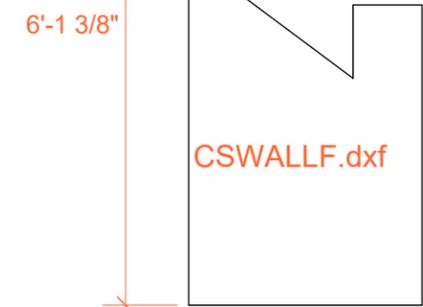

F F - CSL Wall Detail
 Scale: 1/2" = 1'-0"

Lansing Community College
 presents
Crime & Punishment
 at
 Black Box Theatre
 Feb 21 - March 2, 2025

Directed by:
Andrew Callis
 Scenic Design by:
Thalia Lara
 Technical Direction by:
Robert Fernholz

Sheet Title:
Center Stage
 All Scenic Units Master


Dwg. No. CP-5 of 12	Status: FINAL by: date: 1/3/2025
----------------------------------	--

Drawn by:
Thalia Lara


Drawing (revision) date:
1/3/2025

SCALE:
AS NOTED


Print Size:
 11x17
 Source File:
 LCC.CrimePunishment.v2025.vwx

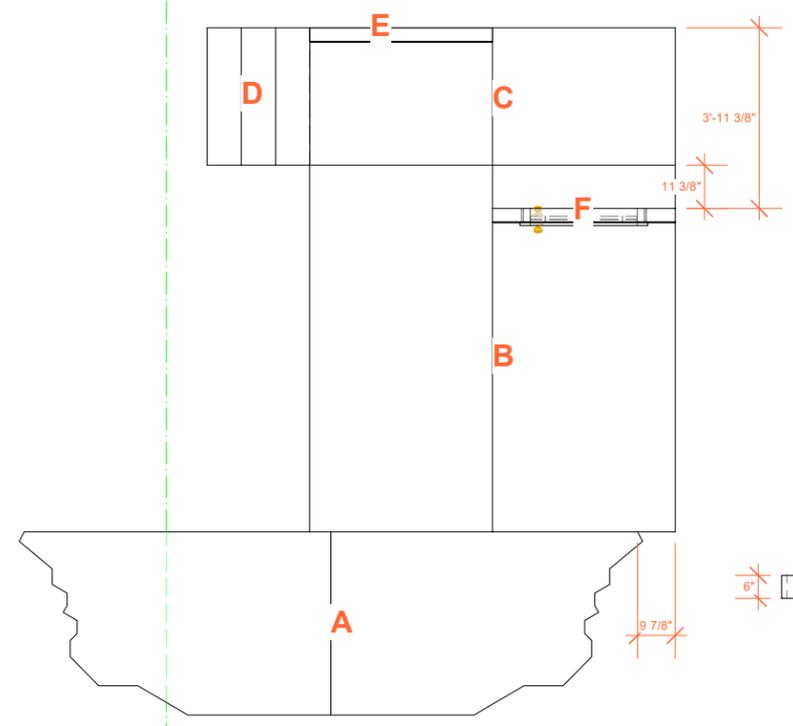

1 Stage Left Top View
Scale: 1/4" = 1'-0"

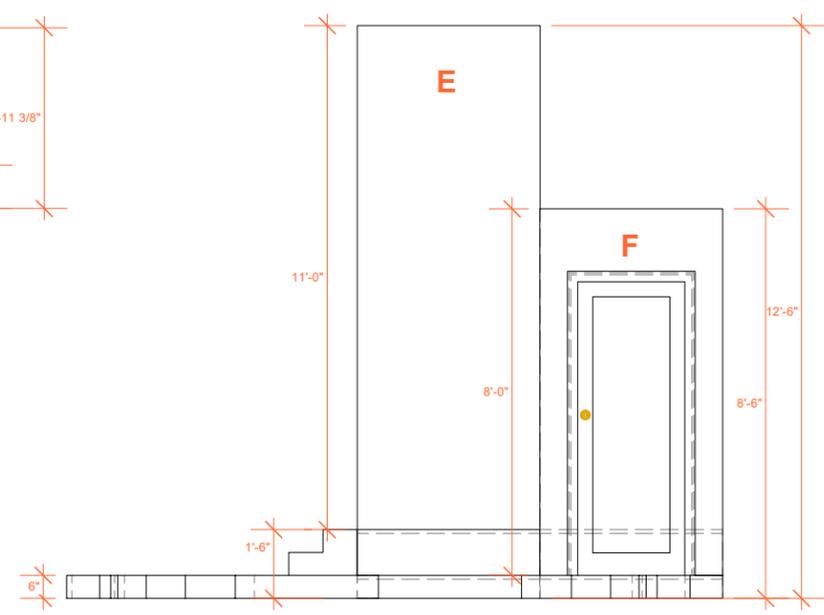


2 Stage Left Front View
Scale: 1/4" = 1'-0"

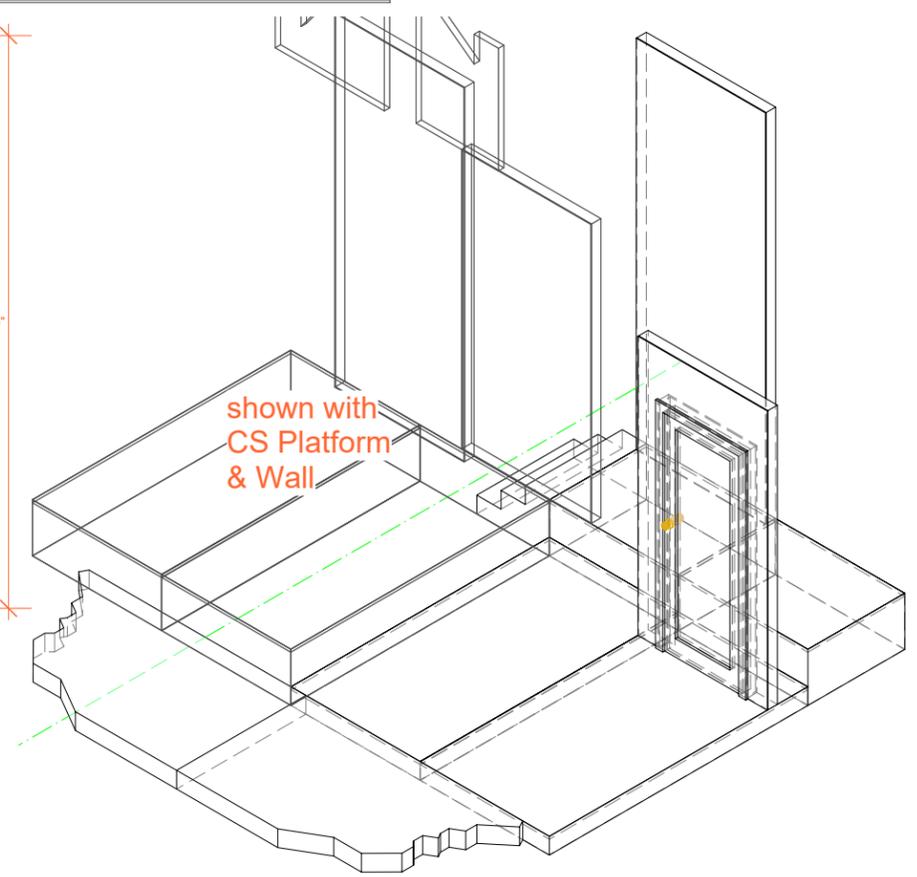


3 Stage Left ISO View
Scale: 1/4" = 1'-0"


Build Notes:
 Please use Stock & Reused Scenery:
 A) 2 Irregular 6" Platforms (from CosPlay Scenic)
 B) 2 - 4'x8' 6" Platforms
 C) 2 - 3'x4' Platforms legged to 18" with facing on DS side where not covered by Flats & exposed above 6" platforms
 D) 36" Wide - 3 step Stair Unit - steps with 6" rise
 E) Stock Hollywood Flats 8'x4' WITH 3'x4' to make an 11' wall on the upstage edge of the 18" Platform "C"
 F) 8' Door Flat - Door hinged on SL side to open downstage

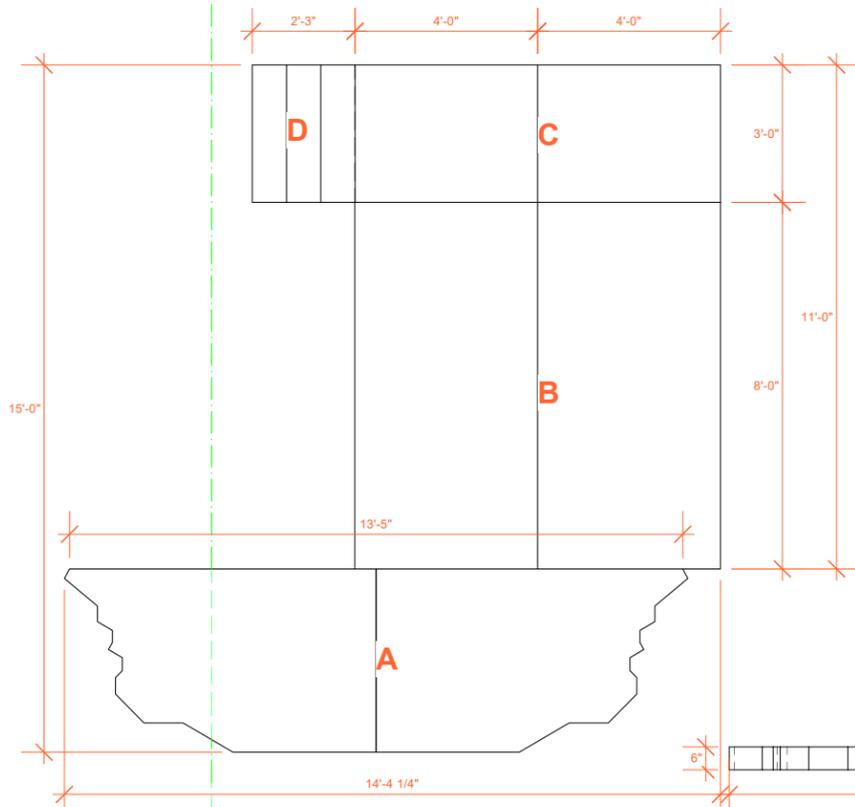


4 SL Platform Top View
Scale: 1/4" = 1'-0"

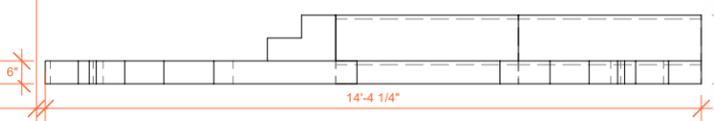

5 SL Platform Front View
Scale: 1/4" = 1'-0"

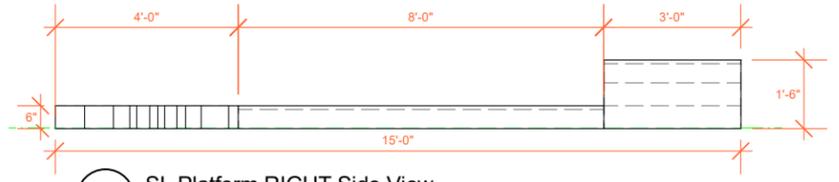

7 SL Platform RIGHT Side View
Scale: 1/4" = 1'-0"

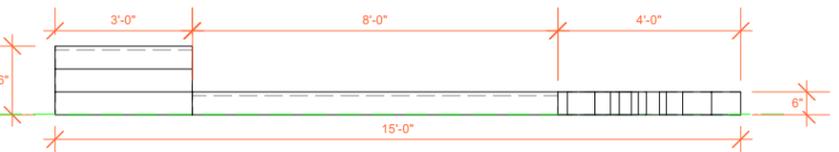

6 SL Platform LEFT Side View
Scale: 1/4" = 1'-0"

Lansing Community College
 presents
Crime & Punishment
 at
 Black Box Theatre
 Feb 21 - March 2, 2025

Directed by:
Andrew Callis
 Scenic Design by:
Thalia Lara
 Technical Direction by:
Robert Fernholz

Sheet Title:
Stage Left

All Scenic Units Master


Dwg. No. CP-6 of 12	Status: FINAL by: date: 1/3/2025
----------------------------------	--

Drawn by:
Thalia Lara


Drawing (revision) date:
1/3/2025

SCALE:
1/4" = 1'-0"


Print Size:
 11x17
 Source File:
 LCC.CrimePunishment.v2025.vwx

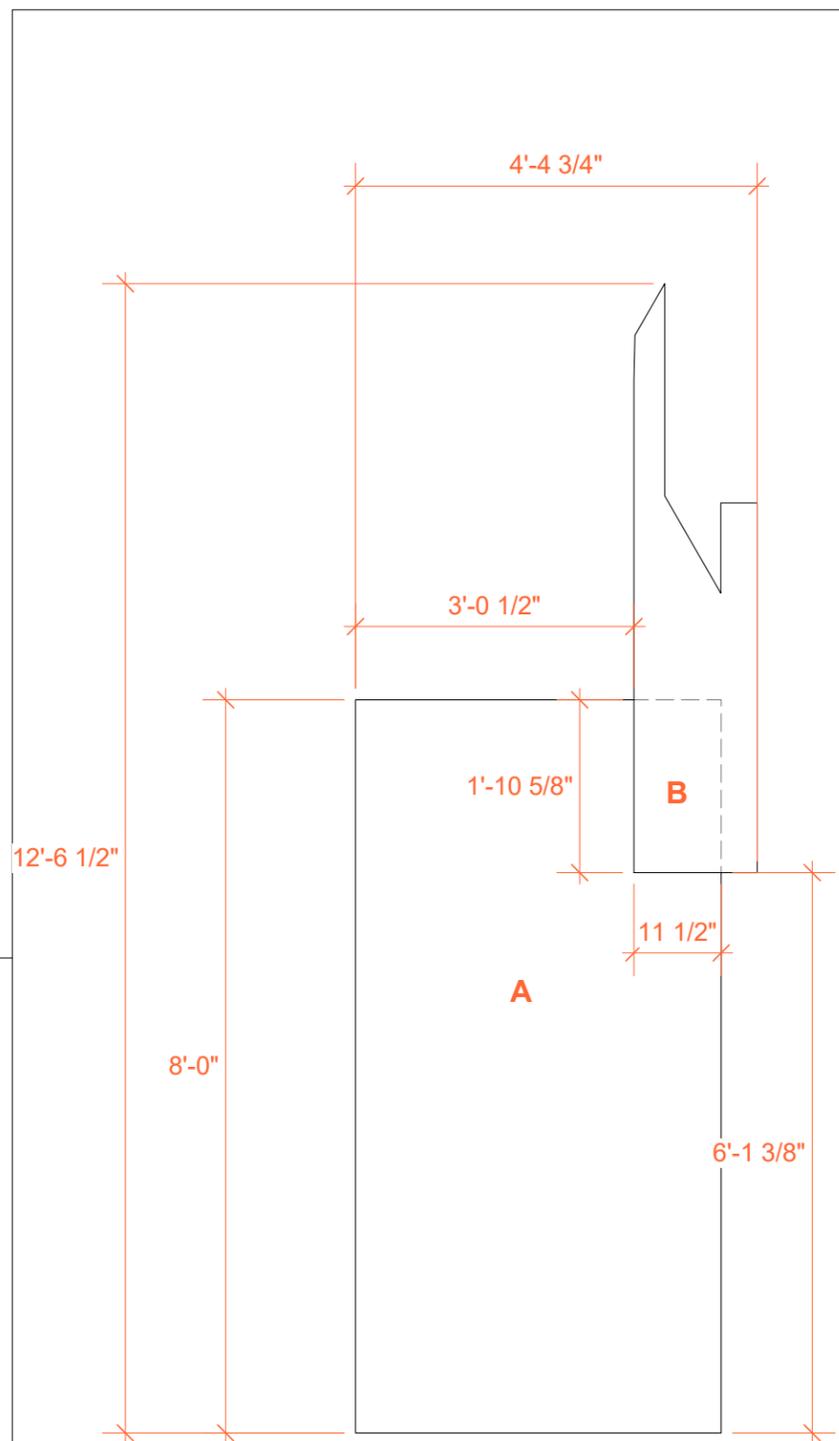

1 DS SR "Portal"
Scale: 1/2" = 1'-0"
4 DS SR "Portal" TOP View
Scale: 1/2" = 1'-0"

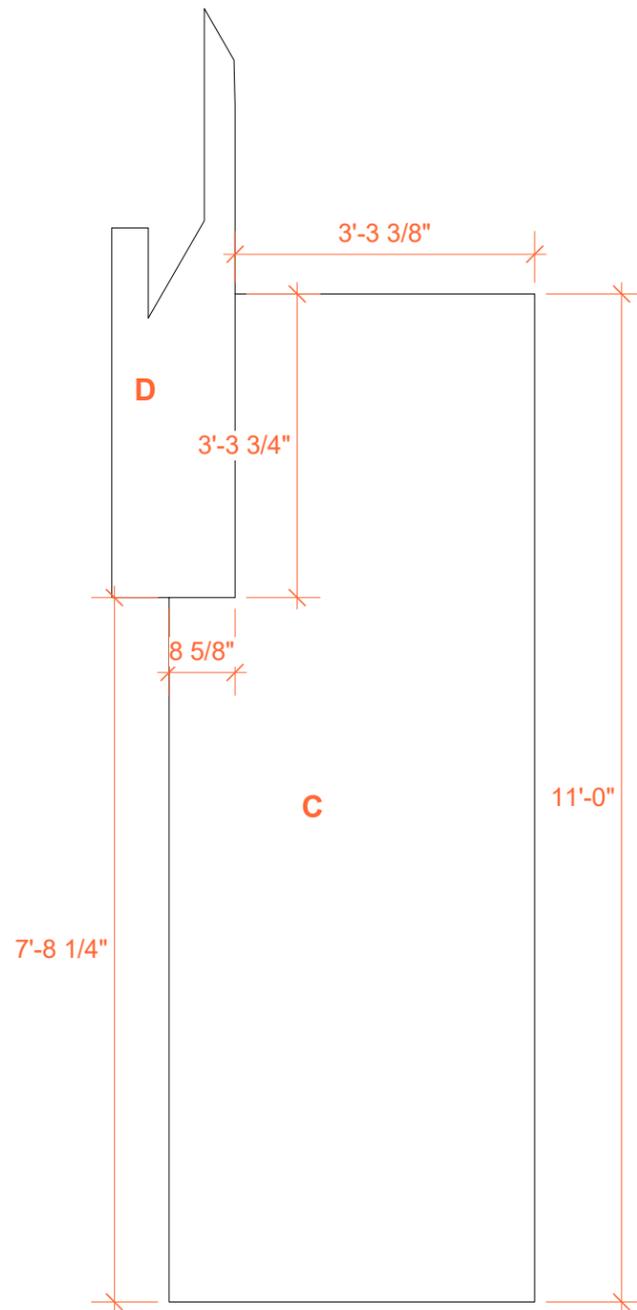

2 DS SL "Portal"
Scale: 1/2" = 1'-0"
3 DS SL "Portal" TOP View
Scale: 1/2" = 1'-0"

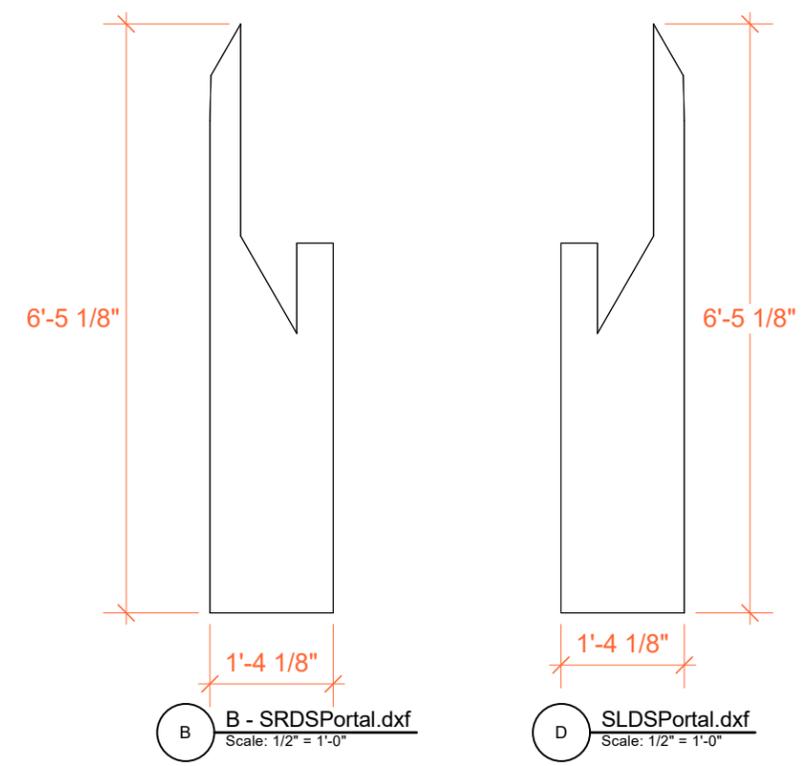

B - SRDSPortal.dxf
Scale: 1/2" = 1'-0"
D SLDSPortal.dxf
Scale: 1/2" = 1'-0"

Build Notes:
Please use Stock & Reused Scenery:
A) Hollywood Flat (as installed for CosPlay Scenic)
B) SRDSPortal.dxf Cut From 2" Sheet Foam - Mounts to downstage Side of Flat "A"
C) Stock Hollywood Flats 8'x4' WITH 3'x4' to make an 11'
D) SLDSPortal.dxf Cut From 2" Sheet Foam - mounts to downstage side of Flat "C"

Install Note:
These flats are meant to be installed adjacent to venue walls
Please refer to master ground plan for placement guidelines
Adjustment Up or Downstage for lighting and/or seating may be necessary

Lansing Community College
presents
Crime & Punishment
at
Black Box Theatre
Feb 21 - March 2, 2025

Directed by:
Andrew Callis
Scenic Design by:
Thalia Lara
Technical Direction by:
Robert Fernholz

Sheet Title:
Down Stage

All Scenic Units Master


Dwg. No. CP-7 of 12	Status: FINAL by: date: 1/3/2025
----------------------------------	--

Drawn by:
Thalia Lara

Drawing (revision) date:
1/3/2025

SCALE:
1/2" = 1'-0"

Print Size:
11x17
Source File:
LCC.CrimePunishment.v2025.vwx

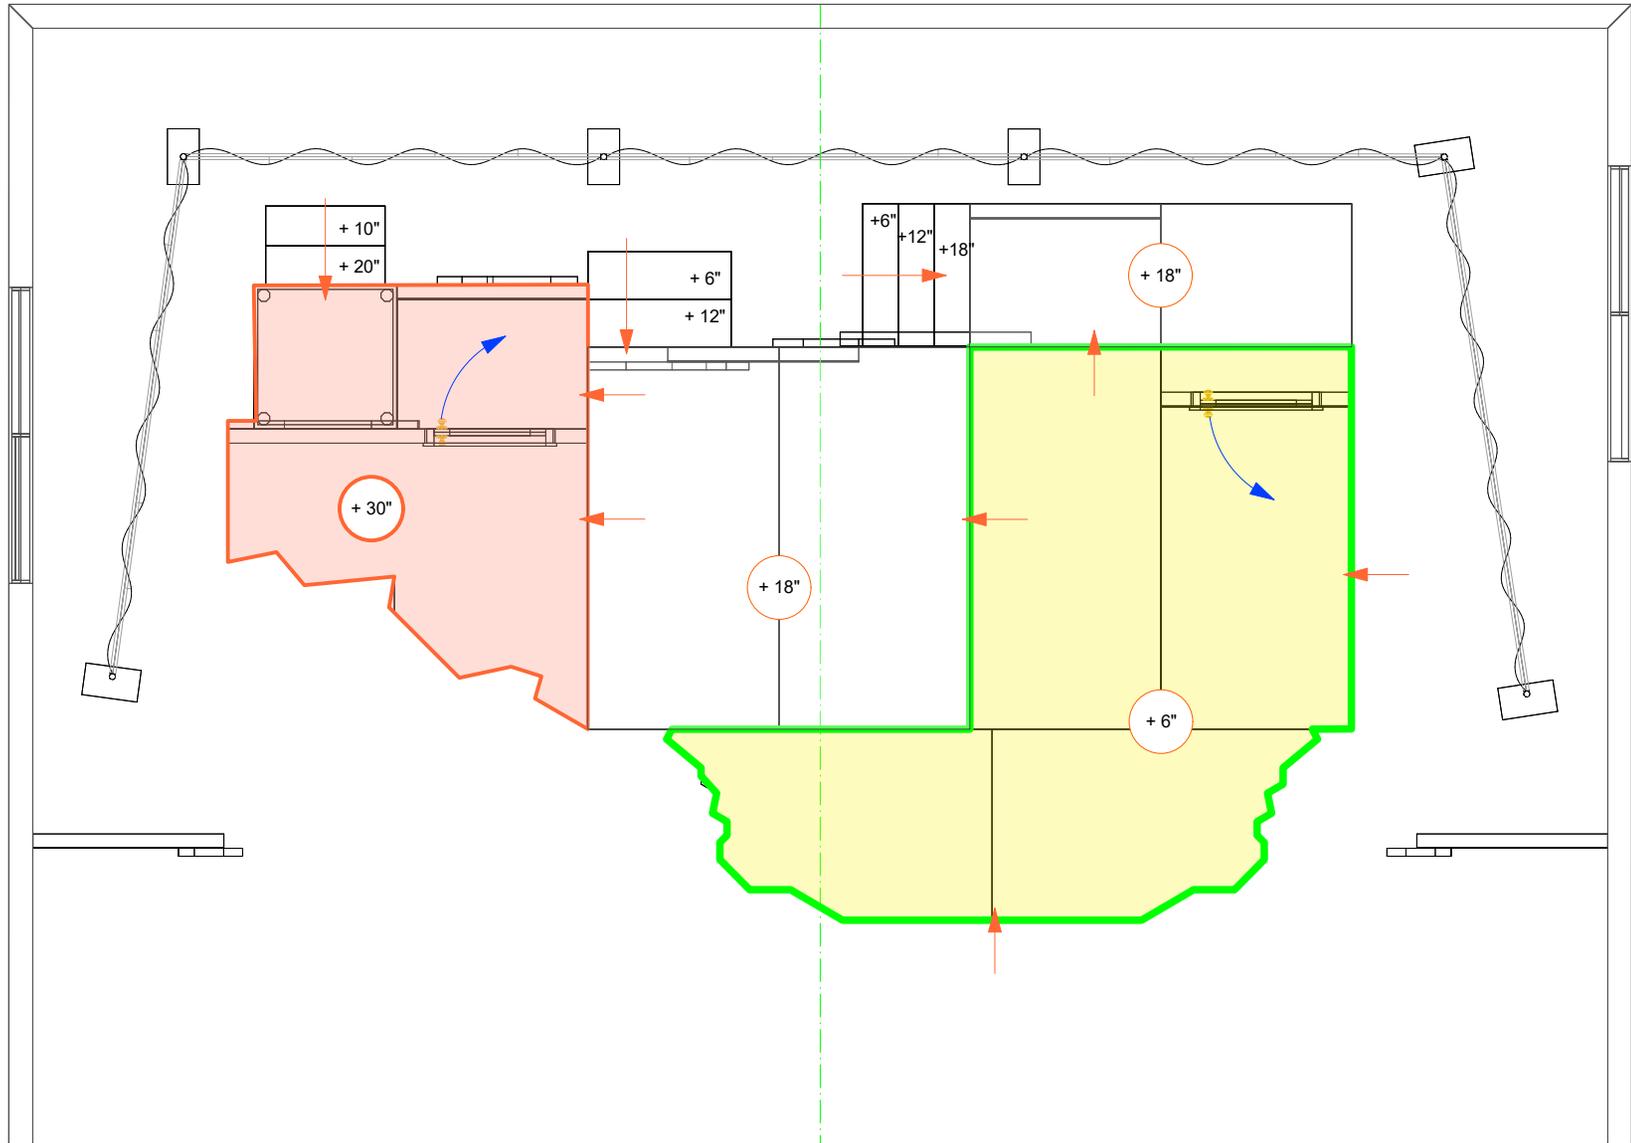

1 Crime & Punishment - Blocking Ground Plan
Scale: 1/4" = 1'-0"



1 Color Elevation - Full Front View
Scale: 3/8" = 1'-0"

Lansing Community College
presents
Crime & Punishment
at
Black Box Theatre
Feb 21 - March 2, 2025

Directed by:
Andrew Callis
Scenic Design by:
Thalia Lara
Technical Direction by:
Robert Fernholz

Sheet Title:
Full Front View
All Scenic Units Master

<i>Dwg. No.</i> CPE1 of 12	<i>Status:</i> FINAL <i>by:</i> <i>date:</i> 1/3/2025
---	---

Drawn by:
Thalia Lara


Drawing (revision) date:
1/3/2025

SCALE:
3/8" = 1'-0"

Print Size:
11x17
Source File:
LCC.CrimePunishment.v2025.vwx



1 Stage Right iSO View
Scale: 1/4" = 1'-0"

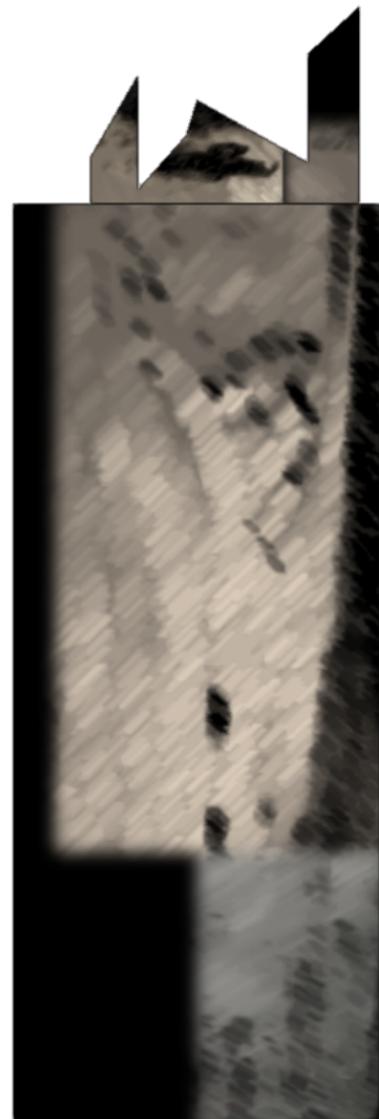

2 SR US Wall Front View
Scale: 1/2" = 1'-0"




3 SR USWall RightSide View
Scale: 1/2" = 1'-0"




4 SR DS Wall Front View
Scale: 1/2" = 1'-0"




5 SR - DSWall - RightSide View
Scale: 1/2" = 1'-0"

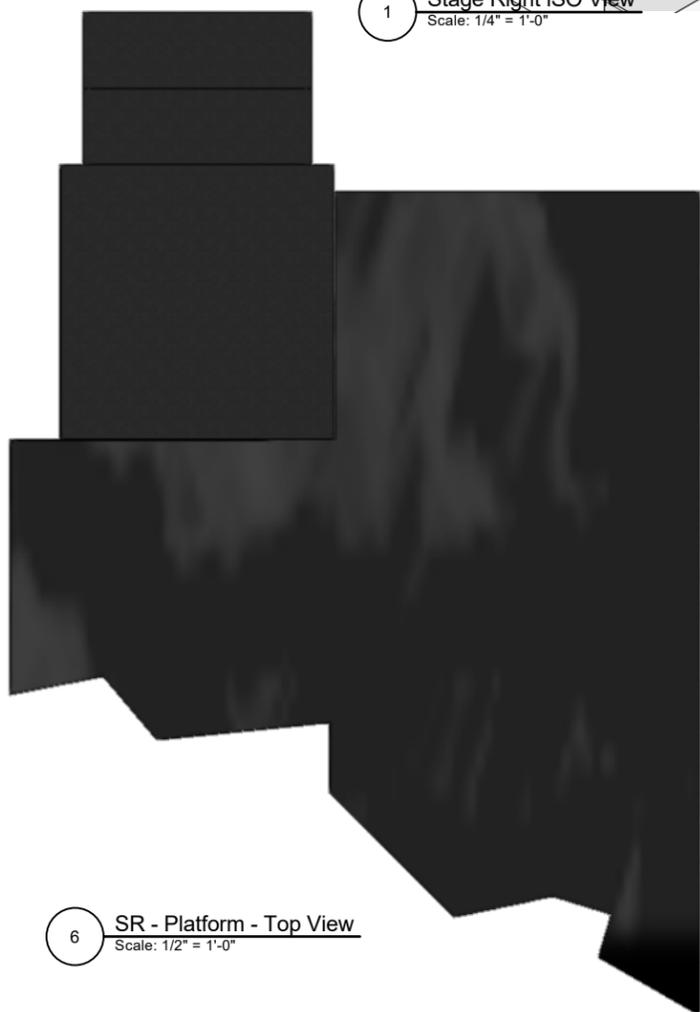

6 SR - Platform - Top View
Scale: 1/2" = 1'-0"

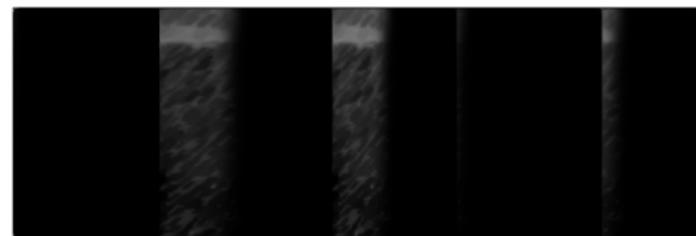

7 SR - Platform - Top View
Scale: 1/2" = 1'-0"

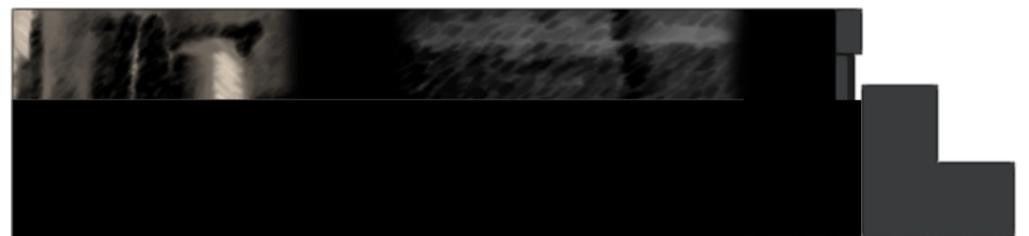

8 SR - Platform - RightSide View
Scale: 1/2" = 1'-0"

Lansing Community College
presents
Crime & Punishment
at
Black Box Theatre
Feb 21 - March 2, 2025

Directed by:
Andrew Callis
Scenic Design by:
Thalia Lara
Technical Direction by:
Robert Fernholz

Sheet Title:
SR Color Elevations

All Scenic Units Master


Dwg. No. CPE2 of 12	Status: FINAL by: date: 1/2/2025
----------------------------------	--

Drawn by:
Thalia Lara

Drawing (revision) date:
1/2/2025

SCALE:
AS NOTED

Print Size:
11x17
Source File:
LCC.CrimePunishment.v2025.vwx

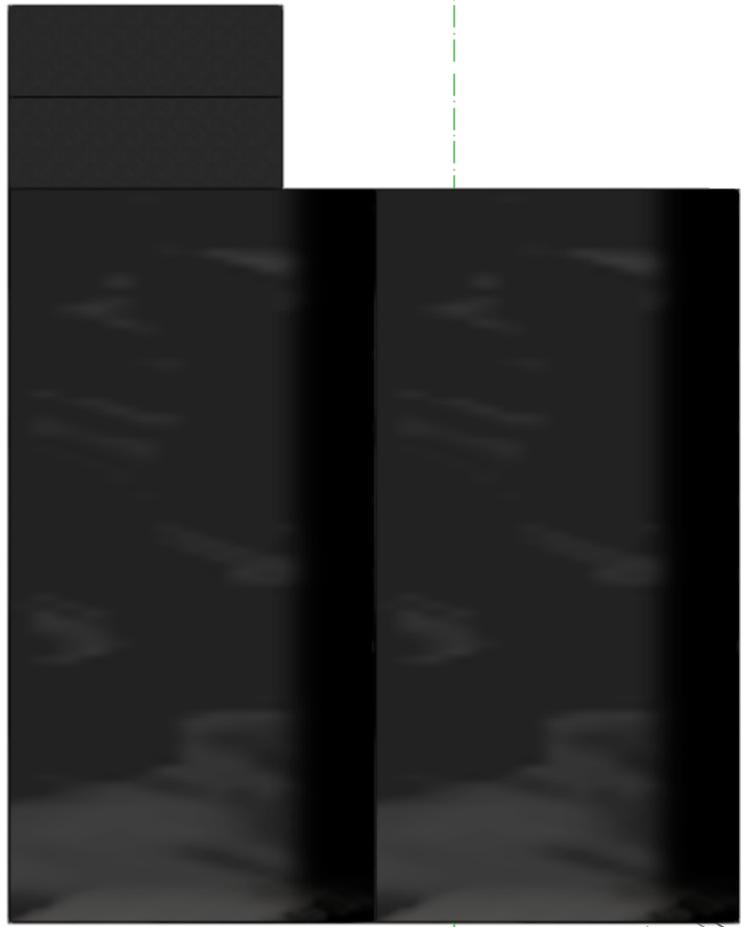


1 CS Platform Top View
Scale: 1/2" = 1'-0"



2 CS Platform Front View
Scale: 1/2" = 1'-0"



3 CS Platform Right Side View
Scale: 1/2" = 1'-0"

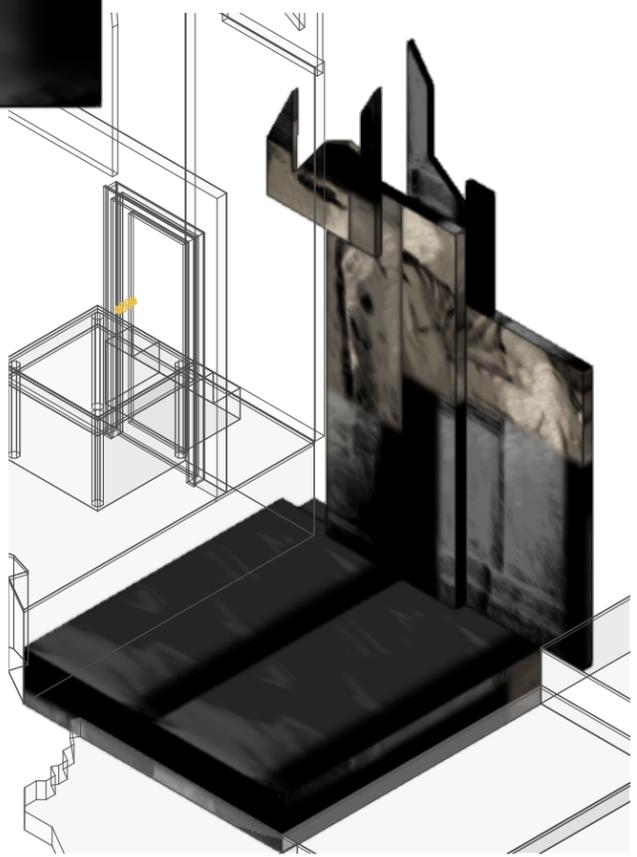

7 Center Stage Iso View
Scale: 1/4" = 1'-0"



4 CS Wall LEFT Side View
Scale: 1/2" = 1'-0"

5 CS Wall Front View
Scale: 1/2" = 1'-0"

6 CS Wall RIGHT Side View
Scale: 1/2" = 1'-0"

Lansing Community College
presents
Crime & Punishment
at
Black Box Theatre
Feb 21 - March 2, 2025

Directed by:
Andrew Callis
Scenic Design by:
Thalia Lara
Technical Direction by:
Robert Fernholz

Sheet Title:
CS Color Elevations
All Scenic Units Master

<i>Dwg. No.</i> CPE3 of 12	<i>Status:</i> FINAL <i>by:</i> <i>date:</i> 1/3/2025
---	---

Drawn by:
Thalia Lara

Drawing (revision) date:
1/3/2025

SCALE:
AS NOTED

Print Size:
11x17
Source File:
LCC.CrimePunishment.v2025.vwx

Lansing Community College
 presents
Crime & Punishment
 at
 Black Box Theatre
 Feb 21 - March 2, 2025

Directed by:
Andrew Callis

Scenic Design by:
Thalia Lara

Technical Direction by:
Robert Fernholz

Sheet Title:
SL Color Elevations

All Scenic Units Master


Dwg. No. CPE4 of 12	Status: FINAL by: date: 1/3/2025
----------------------------------	--

Drawn by:
Thalia Lara


Drawing (revision) date:
1/3/2025

SCALE:
AS NOTED

Print Size:
 11x17
 Source File:
 LCC.CrimePunishment.v2025.vwx

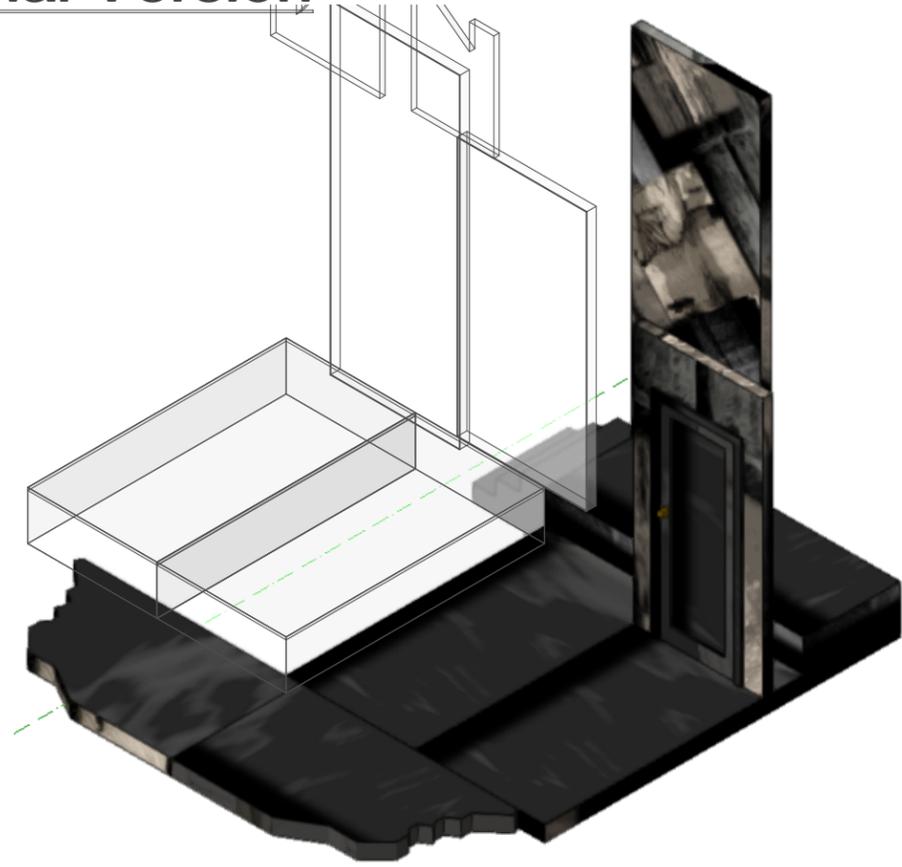

1 Stage Left ISO View
 Scale: 1/4" = 1'-0"

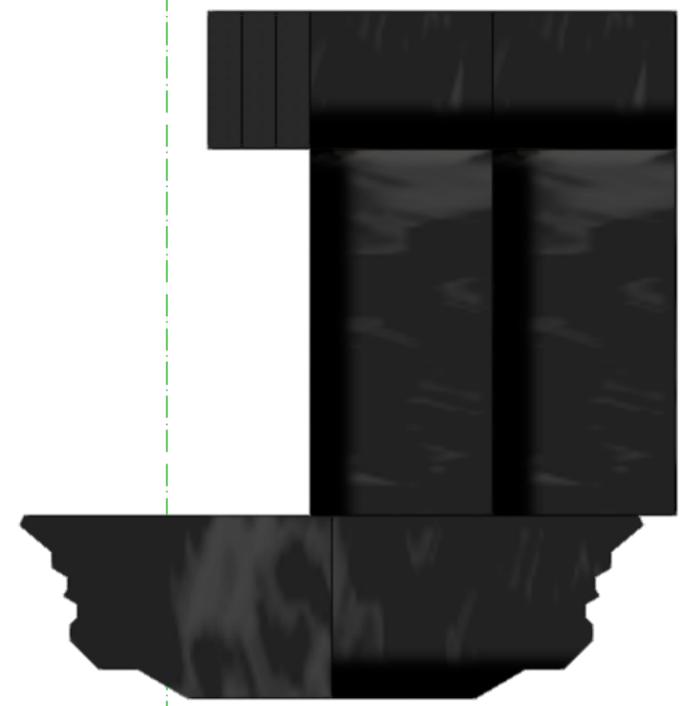

2 SL Platform Top View
 Scale: 1/4" = 1'-0"



6 SL US Wall LEFT Side View
 Scale: 1/2" = 1'-0"

7 Stage Left Walls Front View
 Scale: 1/2" = 1'-0"


8 SL DS Wall RIGHT Side View
 Scale: 1/2" = 1'-0"

9 SL US Wall RIGHT Side View
 Scale: 1/2" = 1'-0"

5 SL US Wall LEFT Side View
 Scale: 1/2" = 1'-0"

4 SL Platform Front View
 Scale: 1/2" = 1'-0"

3 SL Platform RIGHT Side View
 Scale: 1/2" = 1'-0"

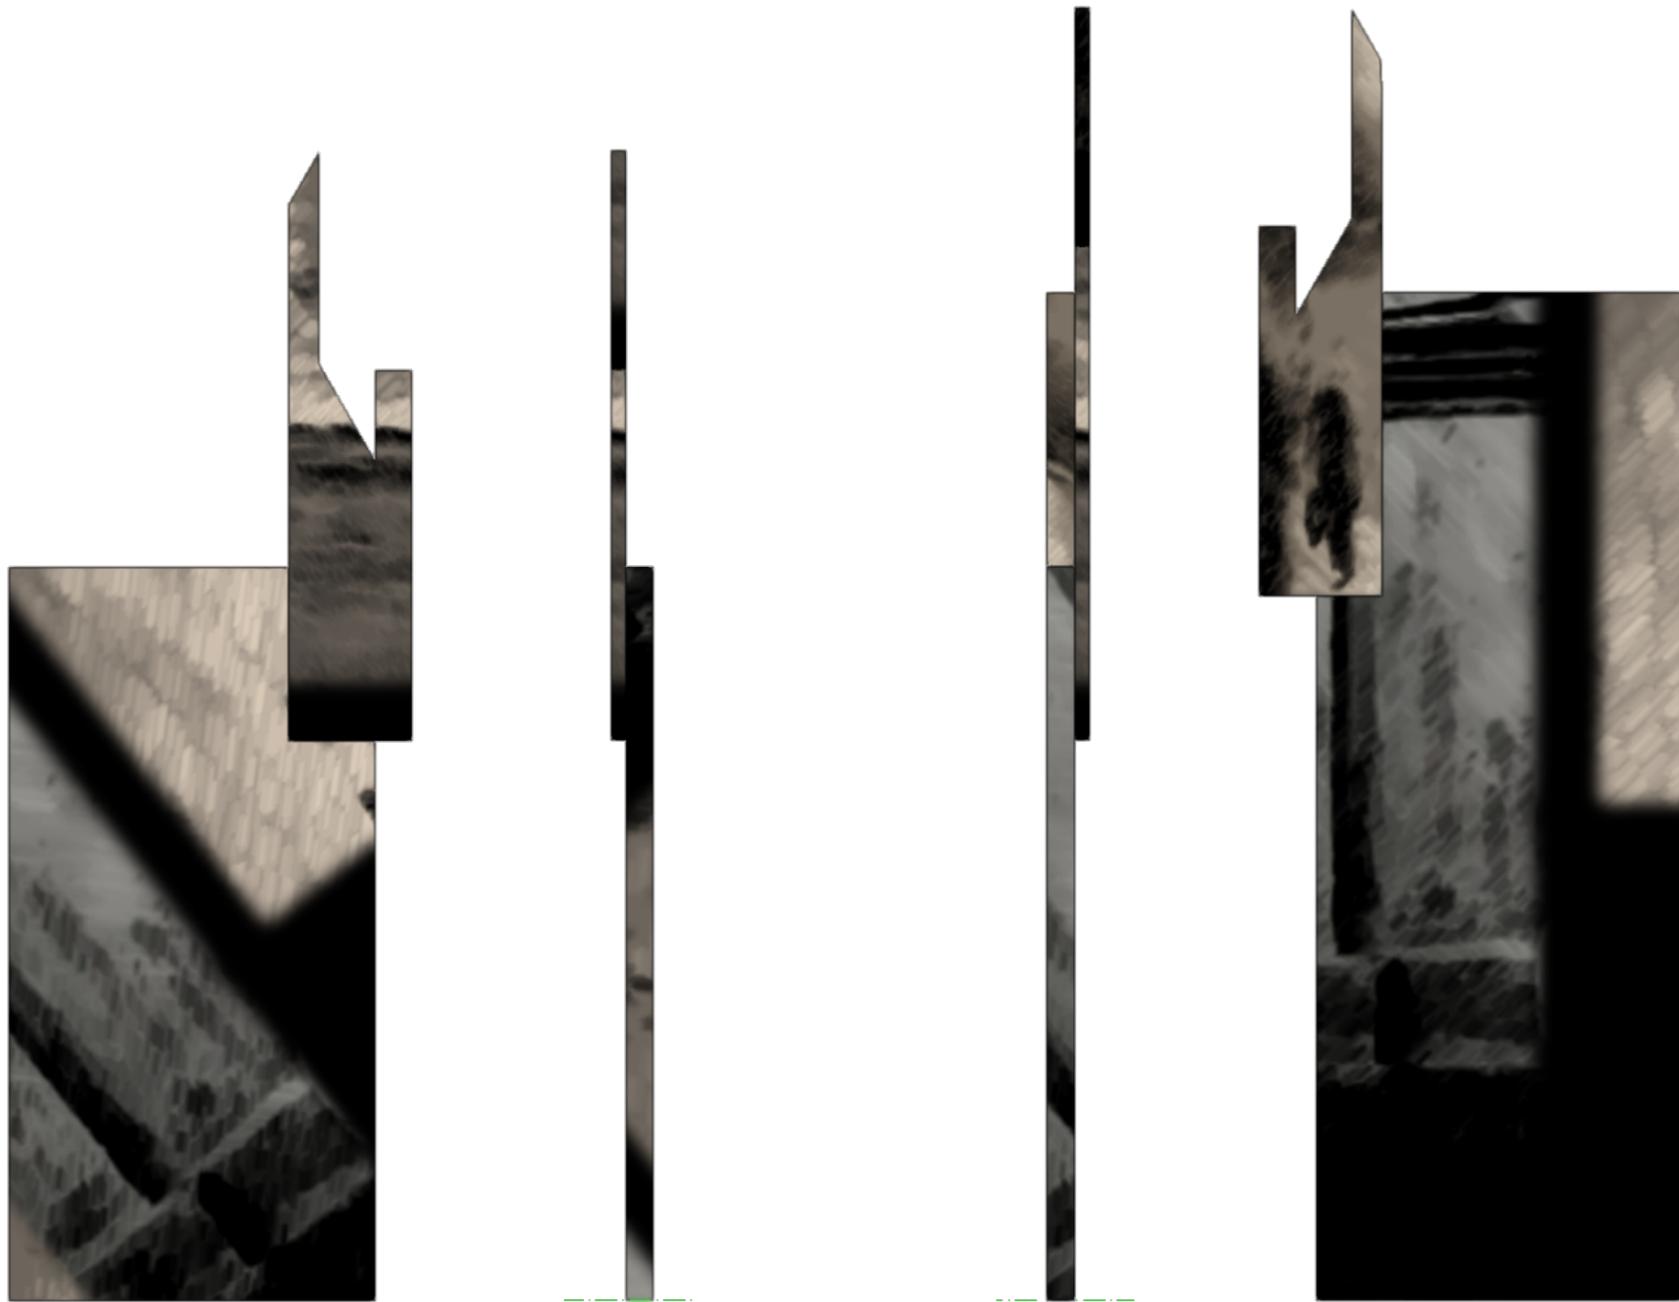

1 DS SR "Portal" Front View
Scale: 1/2" = 1'-0"

2 DS SR "Portal" Right Side View
Scale: 1/2" = 1'-0"

3 DS SL "Portal" Left Side View
Scale: 1/2" = 1'-0"

4 DS SL "Portal" Front View
Scale: 1/2" = 1'-0"

Lansing Community College
presents
Crime & Punishment
at
Black Box Theatre
Feb 21 - March 2, 2025

Directed by:
Andrew Callis
Scenic Design by:
Thalia Lara
Technical Direction by:
Robert Fernholz

Sheet Title:
DS Color Elevations
All Scenic Units Master

Dwg. No. CPE5 of 12	Status: FINAL by: date: 1/3/2025
Drawn by: Thalia Lara	
Drawing (revision) date: 1/3/2025	
SCALE: 1/2" = 1'-0"	
Print Size: 11x17 Source File: LCC.CrimePunishment.v2025.vwx	