

Lilly Pad Wagons
(A) (Frog's House) & (B) (Toad's House) on
Sht-4
Approx +8" (3/4" lid on stock platform, plus
caster clearance)
Can be moved around as needed for blocking
and choreo
To include 2 "Stem" Post receivers for
steering posts (also prop/setdressing
installations & wagon brakes for stabilization.
Wagon A & B should both be able to move
partially out the South (Spring & Summer)
VOMS through the masking
REV: CUT FOAM TOPS as of 9/24 >>(Both
Wagons to have 2" foam upholstered tops)

Spring
Perch

CLOUD installations:
Fabric CLOUDS that can be used a
projections surfaces for lighting effects to
be installed above and behind each seating
section.
Fabric:
Airbrushed IFR Voile - to be ordered

Approx 24' - 5" wide and 7' - 6" tall
24" away from wall at upper most point
Swags back to wall
Plan to use Approx 30% fullness
Pickpoints create "Billowing"
Drawing is meant to be suggestive not
definitive of final shaping.
There is no "Structure" or framing
Actual Distance and position may be
adjusted to accomodate lighting - see
section views on Sht-2.

"SnowDrift" Wagon for
Winter Scene - See Sheet 6

CLOUD installations:
Fabric CLOUDS that can be used a
projections surfaces for lighting effects to
be installed above and behind each seating
section.
Fabric:
Airbrushed IFR Voile - to be ordered

Approx 24' - 5" wide and 7' - 6" tall
24" away from wall at upper most point
Swags back to wall
Plan to use Approx 30% fullness
Pickpoints create "Billowing"
Drawing is meant to be suggestive not
definitive of final shaping.
There is no "Structure" or framing
Actual Distance and position may be
adjusted to accomodate lighting - see
section views on Sht-2.

Fall Perch

Stock platforms used for scenic:

MTAD Platforms	Inventory	FnT	Balance
1'x4'	6		6
1'x5'	3	1	2
1'x6'	3	1	2
1'x8'	5		5
2'x4'	3	3	0
2'x5'	2	1	1
2'x6'	2		2
2'x8'	4		4
3'x4'	4		4
3'x6'	1		1
3'x8'	5		5
4'x4'	4	1	3
4'x5'	2	2	0
4'x8'	18		18

Triangles:

2'x3'	2	2	0
3'x3'	2		2
4'x4'	3	2	1

1 Ground Plan
Scale: 3/8" = 1'-0"

Scenic Installations:
Audience seating - installed
using Wenger stock risers in
4 sections as shown to
create 4 "voms"
Please leave a center aisle
on the risers.

Legs hung diagonally across
SE and SW Voms with
center spit for entrances
and exits.

"Perch" Platforms - These
are 3 stock 2'x3' platforms
legged to 12" installed
adjacent to the West
Section on both the North
and South ends and to the
East section on the North
end. May be used to
support the columns but
need to have room for a
stool as well.

Vom "Columns" - Each
Vom has 2 flora columns
framing it, see Sht-3.
SE is Spring (Flowers),
SW is Summer (Cattails),
NW is Fall (Branches &
Leaves),
NE is Winter (Branches &
Snowflakes)

Clouds - Fabric draped as
Projection surfaces on all 4
walls above and behind
seating sections

CSU CHICO
Department of Music, Theatre, and
Dance
presents
A Year With Frog & Toad
at the
Wisner Black Box
Chico, Ca
November 13-19, 2025



Directed by:
Jami Witt-Miller
Scenic Design by:
Thalia Lara
Scene Shop Supervisor:
Jeremy Vee

Sheet Title:
Ground Plan
Art/Scene:
Preshow


Dwg. No.
Sht-1
of 6 sheets
Status:
**FINAL
REVISED**
by:
date:

Drawn by:
Thalia Lara
Drawing (revision) date:
10/7/2025

SCALE:
3/8" = 1'-0"

Source File:
FandT_Wisner.vwx
Print Size:
Arch D

Disclaimer: These drawings are
provided solely as visual concepts for
theatrical scenic design. They are not
intended as construction or
engineering documents. The
designer is not responsible for the
engineering, construction methods,
or structural integrity of any
elements built from these designs.
The client assumes full responsibility
for all construction, engineering
solutions, and compliance with all
applicable local, state, and federal
fire, safety, and building regulations.

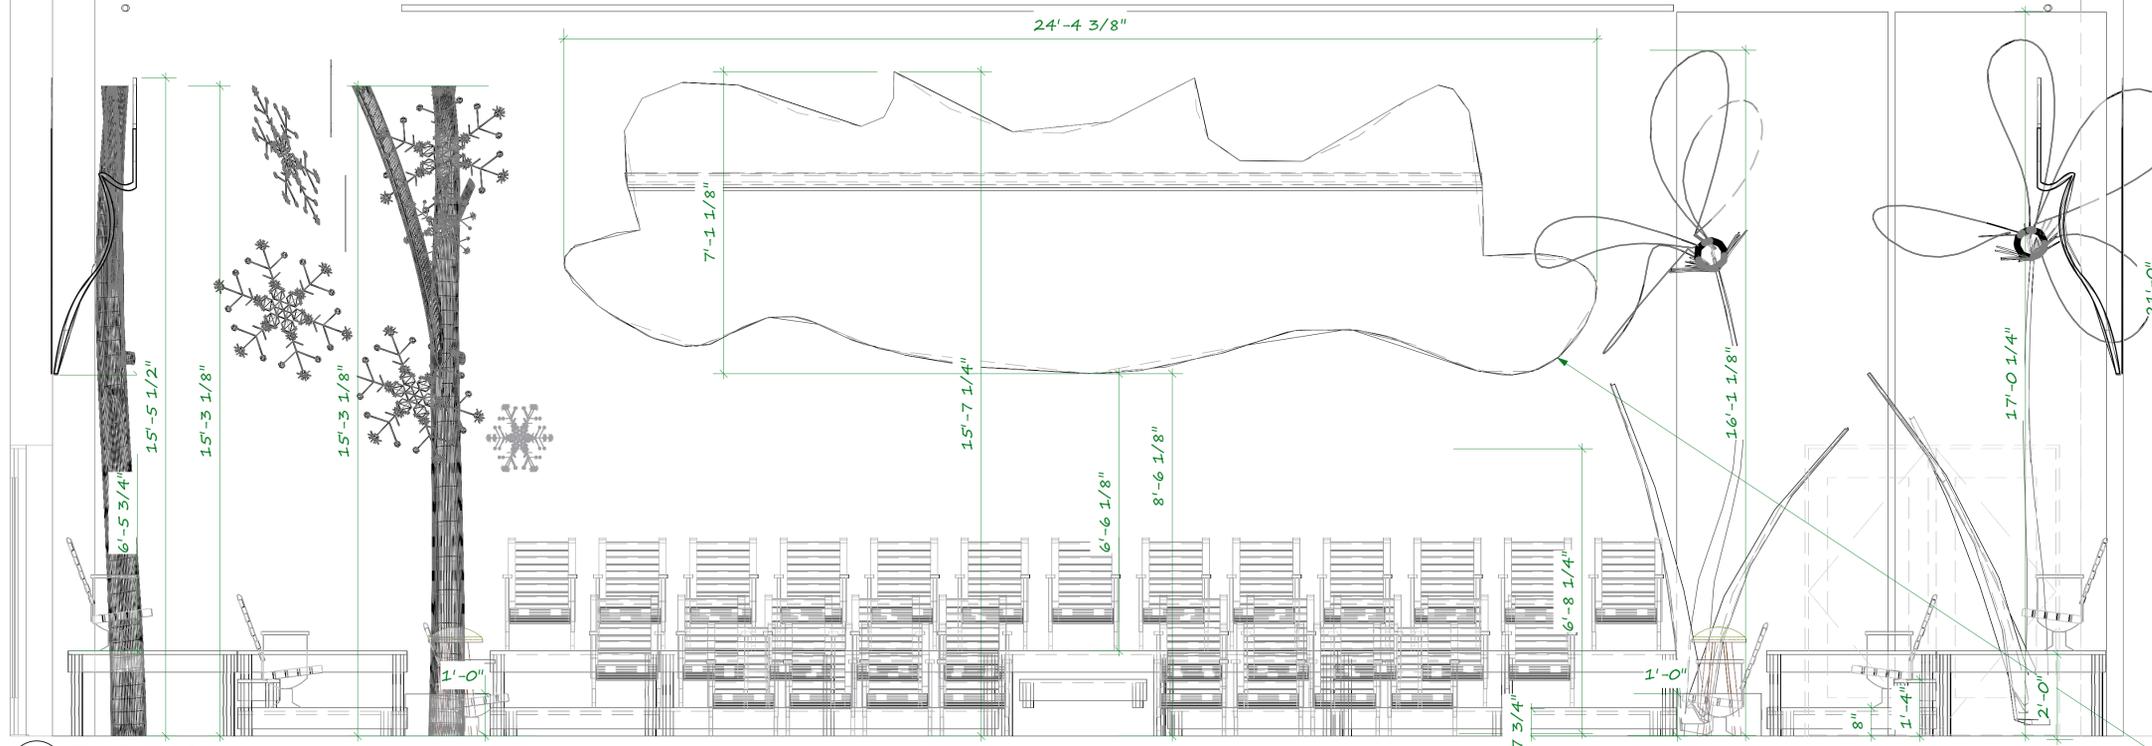

1 East Facing Section View
Scale: 1/2" = 1'-0"

CLOUD installations:


Fabric CLOUDS that can be used as projections surfaces for lighting effects to be installed above and behind each seating section.

Fabric:
Airbrushed IFR Voile - to be ordered

Approx 24' - 5" wide and 7' - 6" tall
24" away from wall at upper most point
Swags back to wall

Plan to use Approx 30% fullness
Pickpoints create "Billowing"
Drawing is meant to be suggestive not definitive of final shaping.

There is no "Structure" or framing
Actual Distance and position may be adjusted to accommodate lighting

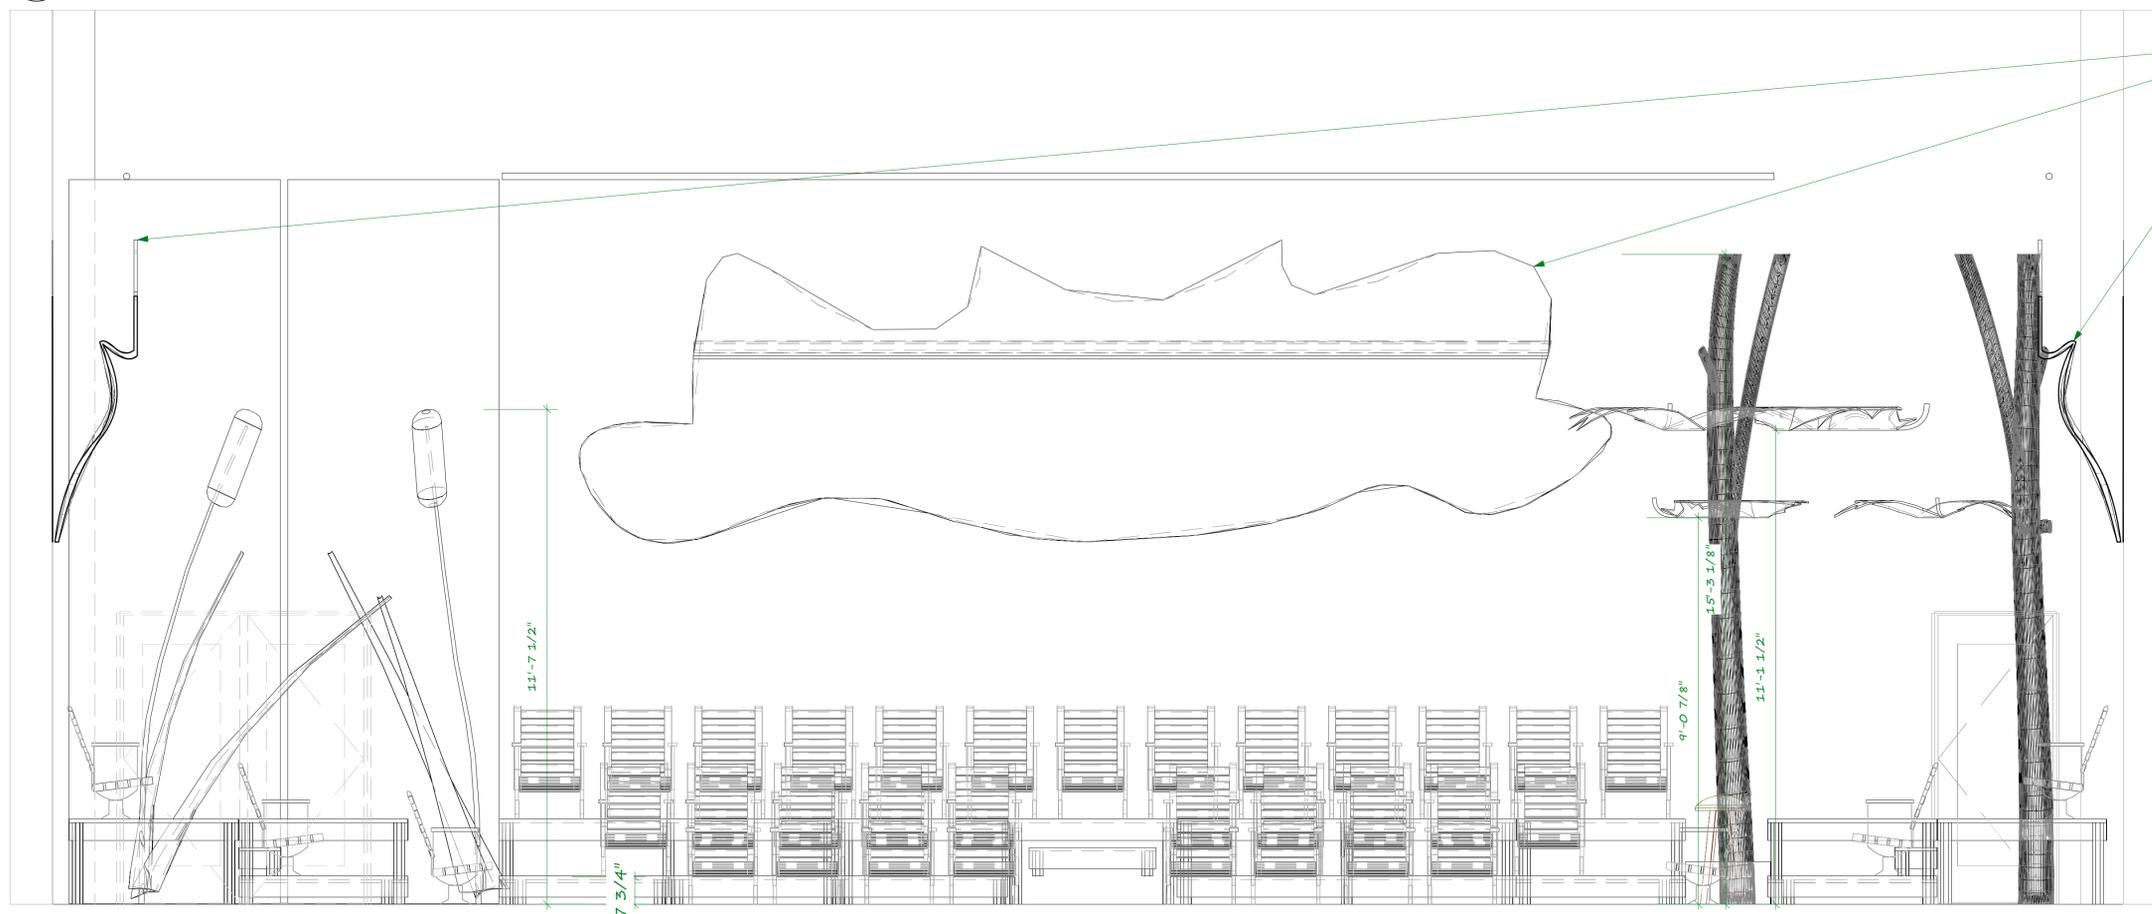

2 Westfacing Section View
Scale: 1/2" = 1'-0"

CSU CHICO
Department of Music, Theatre, and
Dance

presents
A Year With Frog & Toad
at the
Wisner Black Box
Chico, Ca
November 13-19, 2025



Directed by:
Jami Witt-Miller
Scenic Design by:
Thalia Lara
Scene Shop Supervisor:
Jeremy Vee

Sheet Title:
Section View
Art/Scene:
PresShow


Dwg. No. Sht-2
of 6 sheets
Status: **FINAL**
by:
date:

Drawn by:
Thalia Lara
Drawing (revision) date:
10/7/2025

SCALE:
1/2" = 1'-0"


Source File:
FandT_Wisner.vwx
Print Size:
Arch D

Disclaimer: These drawings are provided solely as visual concepts for theatrical scenic design. They are not intended as construction or engineering documents. The designer is not responsible for the engineering, construction methods, or structural integrity of any elements built from these designs. The client assumes full responsibility for all construction, engineering solutions, and compliance with all applicable local, state, and federal fire, safety, and building regulations.

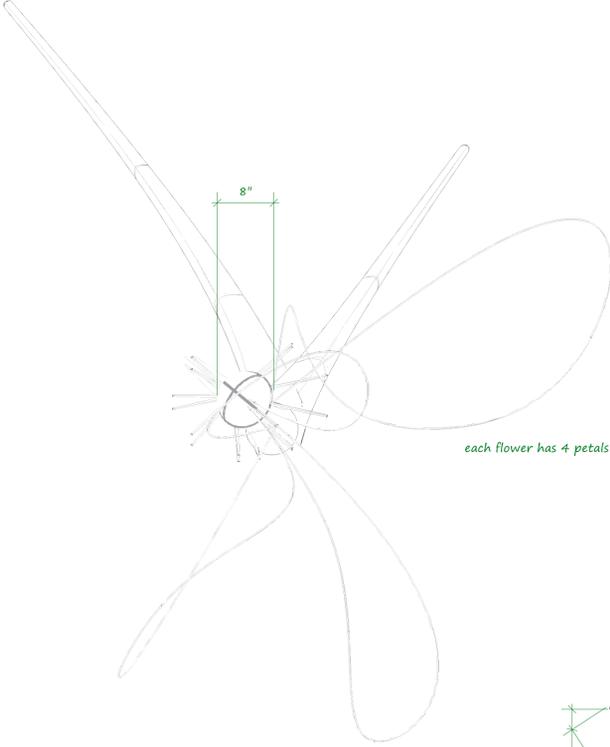


A-1 Spring (SW) Vom Flowers Top View
Scale: 1" = 1'-0"

Flowers (need 2, mirrored) -
 Petals and Leaves are Fabric (dyed silks from costuming OR IFR voile) over wire frame (designer to provide template for bending frame).
 Stem should have bent steel internal trauecture that can be foam coated, sanded and painted.
 Flower Center is coated foam.
 Designer to create additional flower "parts" (see extra prtrusions around center).

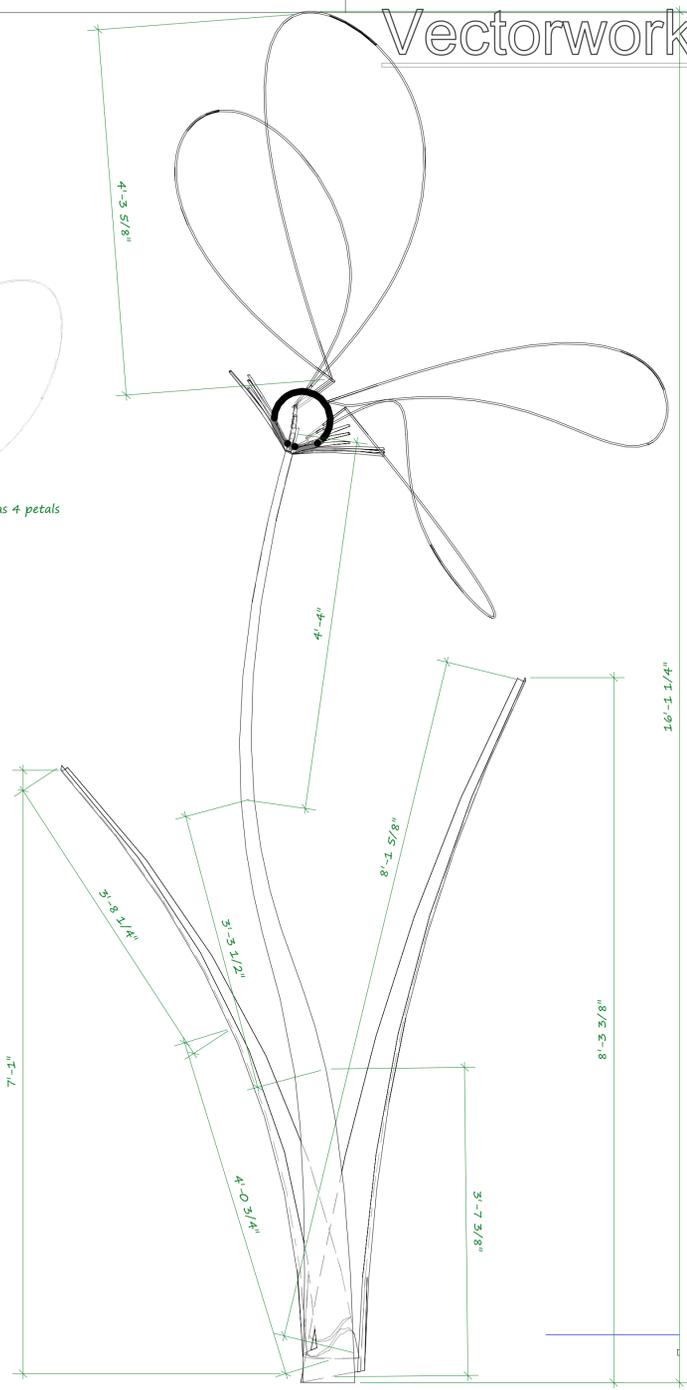


A-2 Spring Flower Front View
Scale: 1" = 1'-0"

Fall (NW) & Winter (NE) Vom
 Tree Branches
 Need 4 total - 2 per vom
 Trunk AND Branches using same method as Flower stem (steel skeleton, foam coated, carved, sealed and painted).
 NW Branches to have "receivers" for 4 Leaf stems.

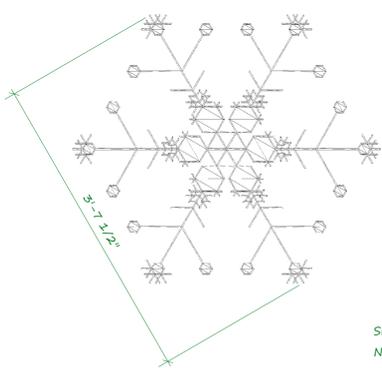


D Winter (NE) Vom Snowflake
Scale: 1" = 1'-0"

Snowflakes - Winter (NE) Vom
 Need 4 large (approx 3' - 8" diameter), 4 medium (1' - 6" diameter), 6 small (10" diameter)
 Drawing is suggestion onl - each should be different
 Profile can be up to 2" for large, 1" for medium, .5" for small.
 Wire frame for structure plus sparkly silver stuff
 To be hang from grid OR branches with fishing line in the NE Vom

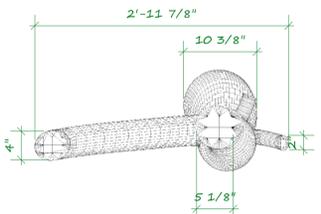


C/D-2 Tree Branches Top View
Scale: 1" = 1'-0"

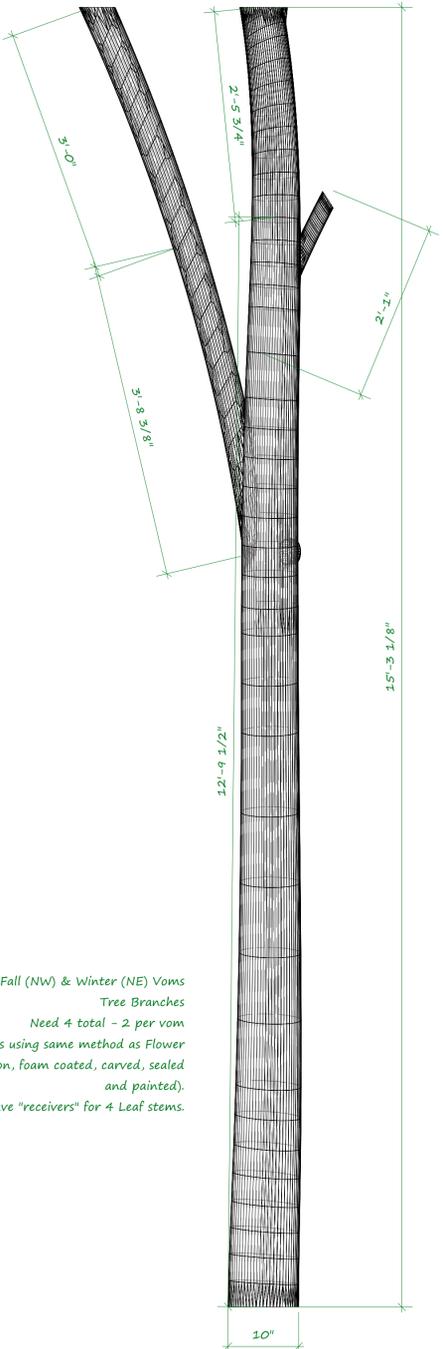


C/D-1 Tree Branches Front View
Scale: 1" = 1'-0"

Summer SW Vom - Cattails:
 Need 2 - mirrored
 Each has 1 stem with top seed pod and 2 leaves.
 Stem is same construction as flower stems.
 Leaves are same construction as Flower leaves.
 Seed Pod to be carved, sealed, and painted foam.

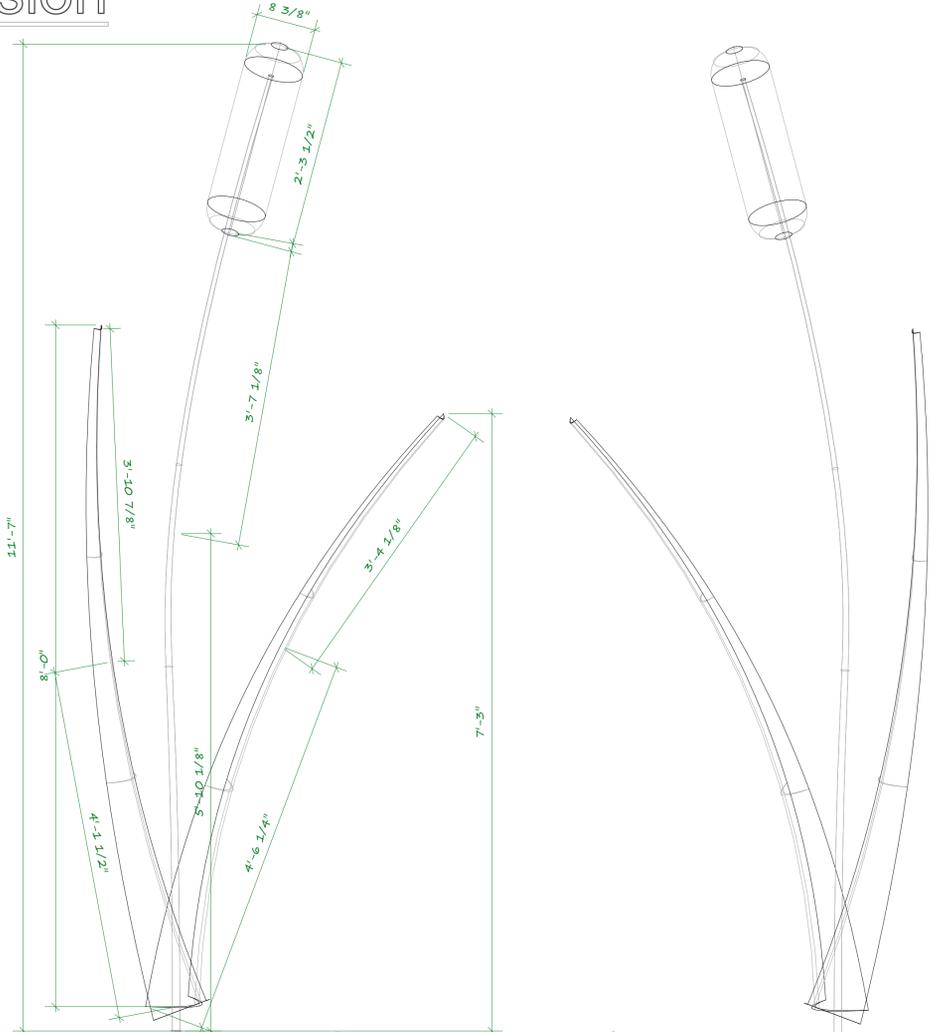

B-1 Summer (SW) Corner Cattails
Scale: 1" = 1'-0"

Vom Installation Elements General NOTES:
 Heights are targets but may need to be adjusted per lighting or other technical needs.
 All elements should be installed with a ground mount system but may also need Grid tie-in.
 Seating sections may also provide some anchoring options.
 2'x3' platforms in SE, NE, & NW vom, can also be used as anchoring points.

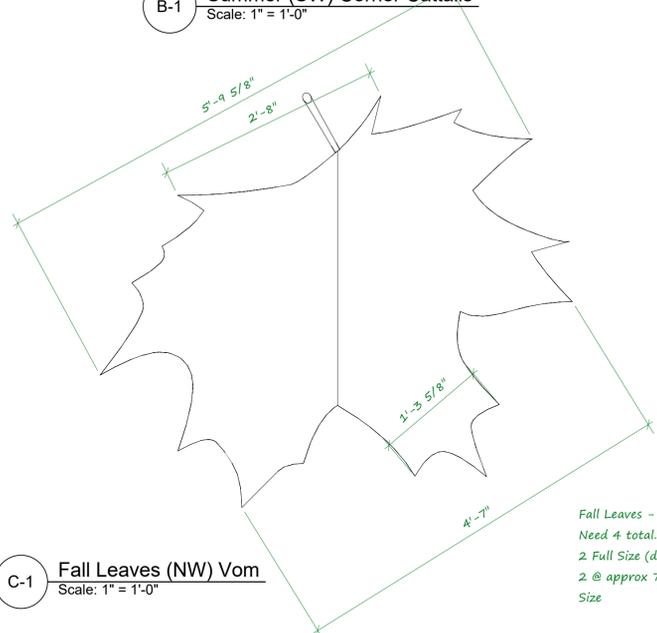

C-1 Fall Leaves (NW) Vom
Scale: 1" = 1'-0"

Fall Leaves - NW Vom:
 Need 4 total.
 2 Full Size (dimensioned)
 2 @ approx 75% of Full Size

Leaves: Fabric (painted sheer voile OR dyed silk) stretched over wire frame.

Stem: Ends of leaf wire frame twisted and wrapped (muslin with scenic dope or tape) and painted



C-2 Fall Leaf Front View
Scale: 1" = 1'-0"

CSU CHICO
 Department of Music, Theatre, and Dance
 presents
A Year With Frog & Toad
 at the
 Wismer Black Box
 Chico, Ca
 November 13-19, 2025



Directed by:
Jami Witt-Miller
 Scenic Design by:
Thalia Lara
 Scene Shop Supervisor:
Jeremy Vee

Sheet Title:
Voms Installations
 Act/Scene:

Dwg. No. **Sht-3**
 of 6 sheets

Status:
 by: **Thalia Lara**
 date:

Drawn by:
Thalia Lara


Drawing (revision) date:
10/7/2025

SCALE:
1" = 1'-0"


Source File:
 FandT_Wismer.vwx

Print Size:
 Arch D

Disclaimer: These drawings are provided solely as visual concepts for theatrical scenic design. They are not intended as construction or engineering documents. The designer is not responsible for the engineering, construction methods, or structural integrity of any elements built from these designs. The client assumes full responsibility for all construction, engineering solutions, and compliance with all applicable local, state, and federal fire, safety, and building regulations.

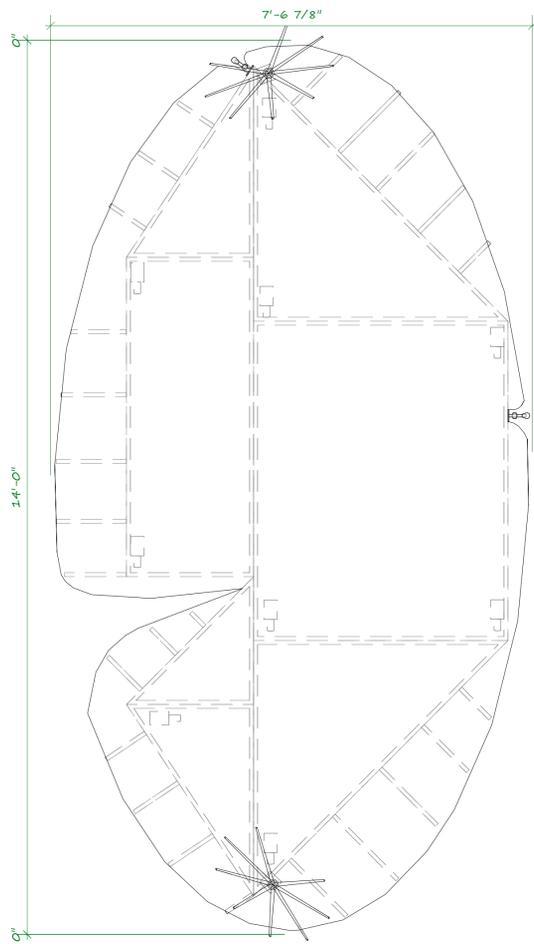


A-1 Wagon A Top View
Scale: 3/4" = 1'-0"

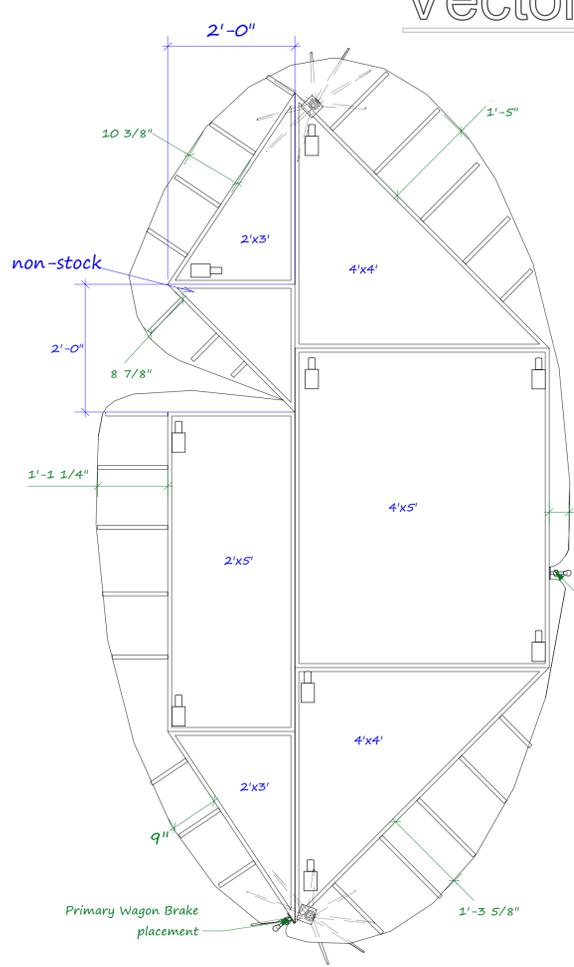


A-2 Wagon A Bottom View
Scale: 3/4" = 1'-0"


- Wagon A uses the following
DMTD Stock Platforms:
- 2 - 2'x3' Triangle
 - 2 - 4'x4' Triangle
 - 1 - 4'x5' Rectangle
 - 1 - 2'x5' Rectangle
- Wagon B uses the following
DMTD Stock Platforms:
- 1 - 1'x5' Rectangle
 - 1 - 1'x6' Rectangle
 - 1 - 4'x4' Rectangle
 - 1 - 4'x5' Rectangle

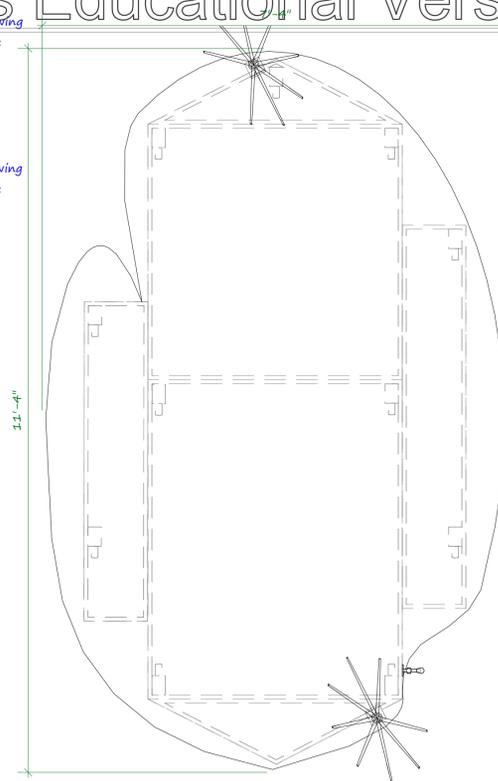


B-1 Wagon B Top View
Scale: 3/4" = 1'-0"

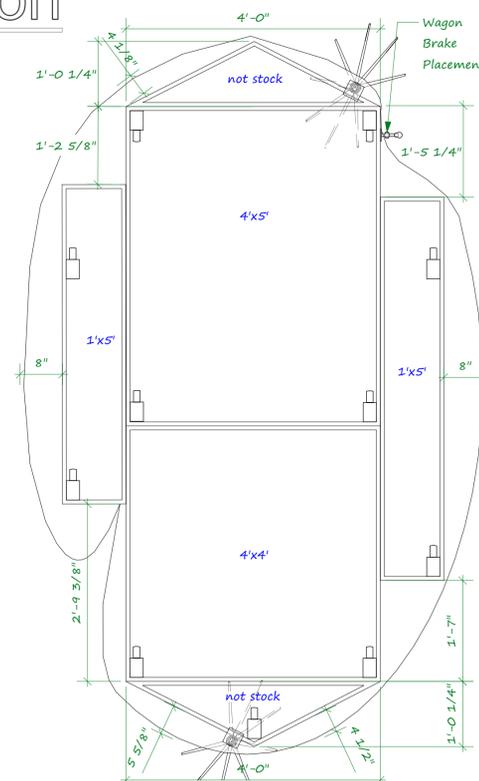


B-2 Wagon B Bottom View
Scale: 3/4" = 1'-0"

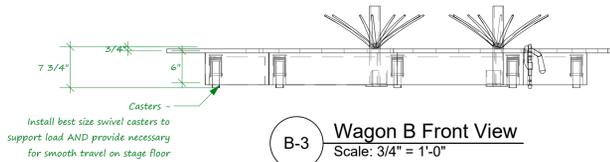


B-3 Wagon B Front View
Scale: 3/4" = 1'-0"

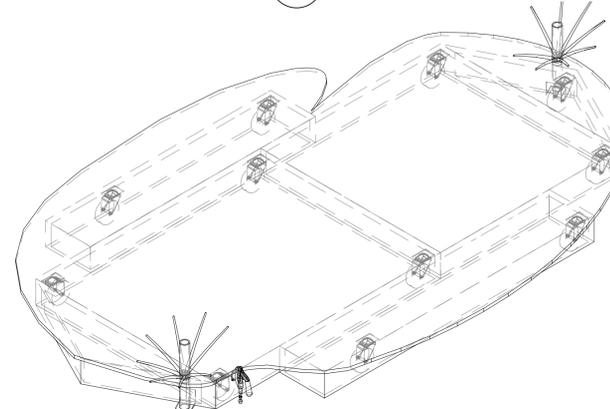


B-4 Wagon B Iso View
Scale: 3/4" = 1'-0"

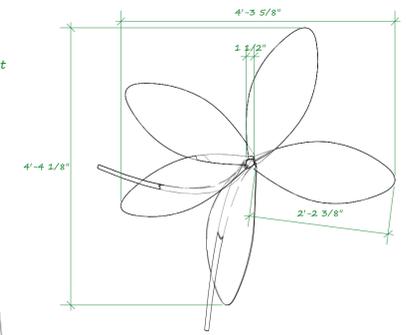

C-1 Wagon Flower Post Top View
Scale: 3/4" = 1'-0"

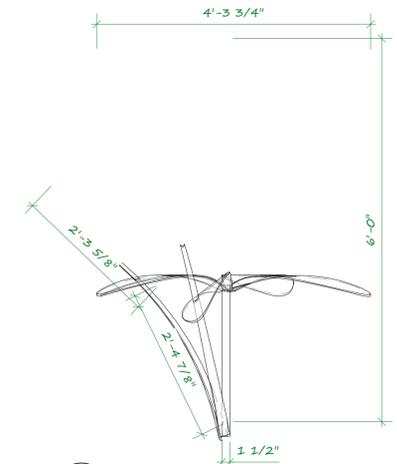


C-2 Wagon Flower Post Front View
Scale: 3/4" = 1'-0"

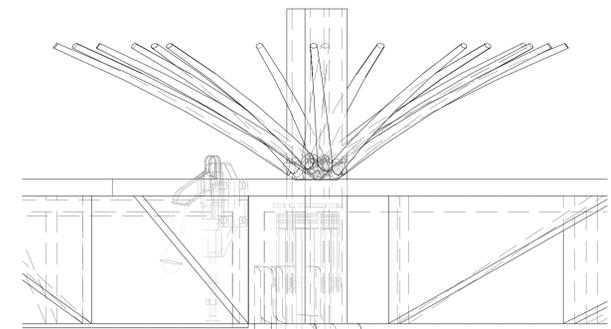

C-3 Flower Post Receiver in Wagon Front View
Scale: 3" = 1'-0"

NOTE: Receiver Pipe ID needs to match Flower Post OD which is currently defined as 1 1/2"

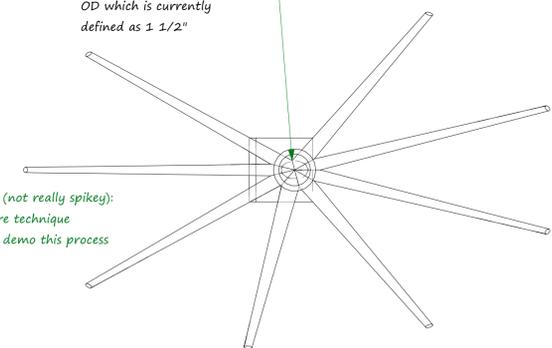

C-4 Wagon Post Receiver Top View
Scale: 3" = 1'-0"

Lilly pad Wagon Notes:
Wagons are designed to utilize stock platforms with a 3/4" ply "lillypad" shaped lid. There are 3 additional custom triangle platforms needed.

Extra plywood triangle blocking suggested to support overhangs - if there's a better solution, these are not a design choice.

Casters should swivel to allow free movement of the wagons. Wagon breaks to be installed near the Flower posts.

Flower posts ARE EXAMPLES of the Prop/Set Dressing to be used with the receivers - removable so that these can be changed out for different scenes. The Posts also intended to make "steering" the wagon easier.

FOAM TOPPER CUT as of 9/23

CSU CHICO
Department of Music, Theatre, and Dance
presents

A Year With Frog & Toad
at the
Wisner Black Box
Chico, Ca
November 13-19, 2025



Directed by:
Jami Witt-Miller
Scenic Design by:
Thalia Lara
Scene Shop Supervisor:
Jeremy Vee

Sheet Title:
Lily Pad Wagons
Act/Scene:
All

Dwg. No. **Sht-4** Status: **REVISED**
of 6 sheets by: **Thalia Lara**
date:


Drawn by:
Thalia Lara
Drawing (revision) date:
10/7/2025

SCALE:
AS NOTED

Source File:
FandT_Wisner.vwx
Print Size:
Arch D


Disclaimer: These drawings are provided solely as visual concepts for theatrical scenic design. They are not intended as construction or engineering documents. The designer is not responsible for the engineering, construction methods, or structural integrity of any elements built from these designs. The client assumes full responsibility for all construction, engineering solutions, and compliance with all applicable local, state, and federal fire, safety, and building regulations.

Lid Layout for cutting from 4'x8' sheet goods

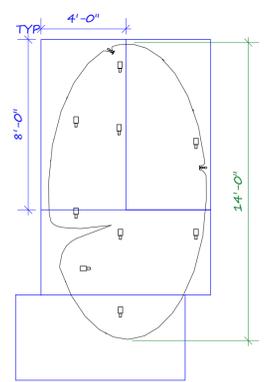


A-5 Wagon A Sheet Goods Layout
Scale: 1/4" = 1'-0"


Lid Layout for cutting from 4'x8' sheet goods

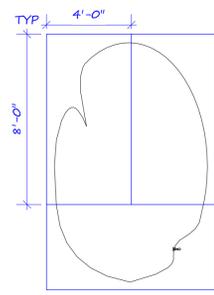

B-5 Wagon B Sheet Goods Layout
Scale: 1/4" = 1'-0"

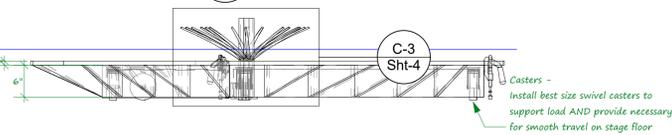

A-3 Lilly Pad Wagon A Front View
Scale: 3/4" = 1'-0"

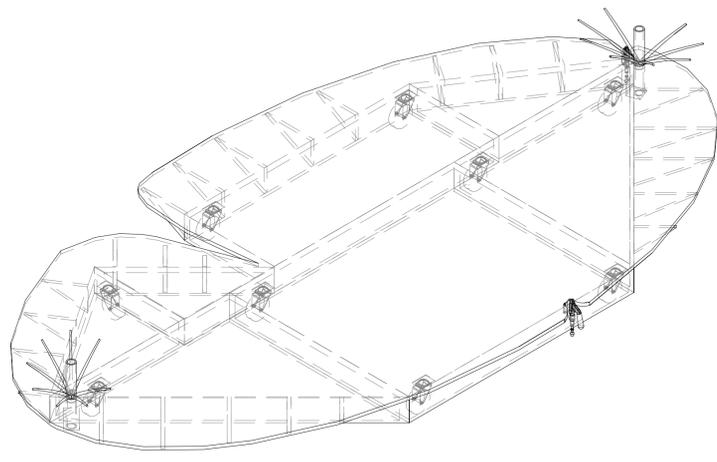

A-4 Wagon A Iso View
Scale: 3/4" = 1'-0"



1 North Section POV
Scale: 3/8" = 1'-0"



2 East Section POV
Scale: 3/8" = 1'-0"



3 South Section POV
Scale: 3/8" = 1'-0"



4 West Section POV
Scale: 3/8" = 1'-0"

CSU CHICO
Department of Music, Theatre, and
Dance
presents
A Year With Frog & Toad
at the
Wisner Black Box
Chico, Ca
November 13-19, 2025



Directed by:
Jami Witt-Miller
Scenic Design by:
Thalia Lara
Scene Shop Supervisor:
Jeremy Vee

Sheet Title:
Color Renders
Art/Scene:
Spring 1.1-10

Dwg. No. Status:
Sht-5 Revised
of 6 sheets by:
date:

Drawn by:
Thalia Lara
Drawing (revision) date:
10/7/2025

SCALE:
3/8" = 1'-0"
Source File:
FandT_Wisner.vwx
Print Size:
Arch D

Disclaimer: These drawings are provided solely as visual concepts for theatrical scenic design. They are not intended as construction or engineering documents. The designer is not responsible for the engineering, construction methods, or structural integrity of any elements built from these designs. The client assumes full responsibility for all construction, engineering solutions, and compliance with all applicable local, state, and federal fire, safety, and building regulations.